



# ROSSLAND RESIDENTIAL DEV

154 ROSSLAND RD. E, AJAX, ON.

**RE-ZONING**

**02/08/24**



romanov romanov  
ARCHITECTS INCORPORATED

416-766-8750 [www.romrom.com](http://www.romrom.com)  
375 Parkside Drive • Toronto • ON • M6R 2Z6



2 CONTEXT PLAN  
A100 N.T.S.

LEGAL DESCRIPTION

PART 1, PLAN OF SURVEY  
PART OF LOT 7  
CONCESSION 3  
(GEOGRAPHIC TOWNSHIP OF PICKERING)  
TOWN OF AJAX  
REGIONAL MUNICIPALITY OF DURHAM

ADDRESS:  
154 ROSSLAND ROAD EAST, AJAX, ONTARIO

ZONING (ADJACENT RES AREA):  
ADJACENT RESIDENTIAL AND COMMERCIAL DEVELOPMENT SITE SPECIFIC  
OPA/ZBA TO SUPPORT PROPOSED PROJECT

SITE AREA:  
8294.00 SM | 0.83 Ha

25 STORY RESIDENTIAL BUILDING/NO. OF UNITS:  
1 BEDROOM @ 40 SM 160  
1 BEDROOM + DEN @ 55 SM 144  
2 BEDROOM @ 60 SM 80  
2 BEDROOM + DEN @ 70 SM 148  
3 BEDROOM W/ LOFT @ 75 SM 8  
3 BEDROOM + DEN W/ LOFT @ 80 SM 8  
TOTAL SUITES: 548

BUILDING AREA:  
3879.59 SM

BUILDING SETBACKS:  
NORTH 15.0M  
EAST 7.0M  
SOUTH 11.7M  
WEST 7.0M

GFA/FSI:  
GFA EXCLUDING PARKADE 38529.66  
FSI = GFA/SITE AREA 3.72  
GFA RESIDENTIAL UNITS 33013.04 SM  
GFA RESIDENTIAL COMMON SPACE 3134.28 SM  
GFA RESIDENTIAL UTILITY SPACE 2382.35 SM


AMMENITY SPACE  
INDOOR @ 2 SM/SUITE REQ'D = 1096 SM PROVIDED: 1099.80 SM  
OUTDOOR @ 2 SM/SUITE REQ'D = 1096 SM PROVIDED: 2639.23 SM

COVERAGE:  
BUILDING AREA / SITE AREA 47%

DENSITY:  
TOTAL # OF UNITS / SITE AREA (Ha) 660

BUILDING HEIGHT:  
25 STORIES 82.3 M

PARKING:  
RESIDENTIAL TENANT PARKING @ 0.8/SUITE 445  
VISITOR PARKING PROVIDED 57  
TOTAL PROVIDED PARKING 502  
ACCESSIBLE PARKING REQUIRED (2% +2) 13  
TOTAL ACCESSIBLE PARKING PROVIDED (INCLUDED IN TOTAL PARKING PROVIDED) 20  
EXTERIOR PARKING COUNT 20  
PARKING ABOVE GRADE (LEVELS 1-4) 367  
PARKING BELOW GRADE (BASEMENT) 115

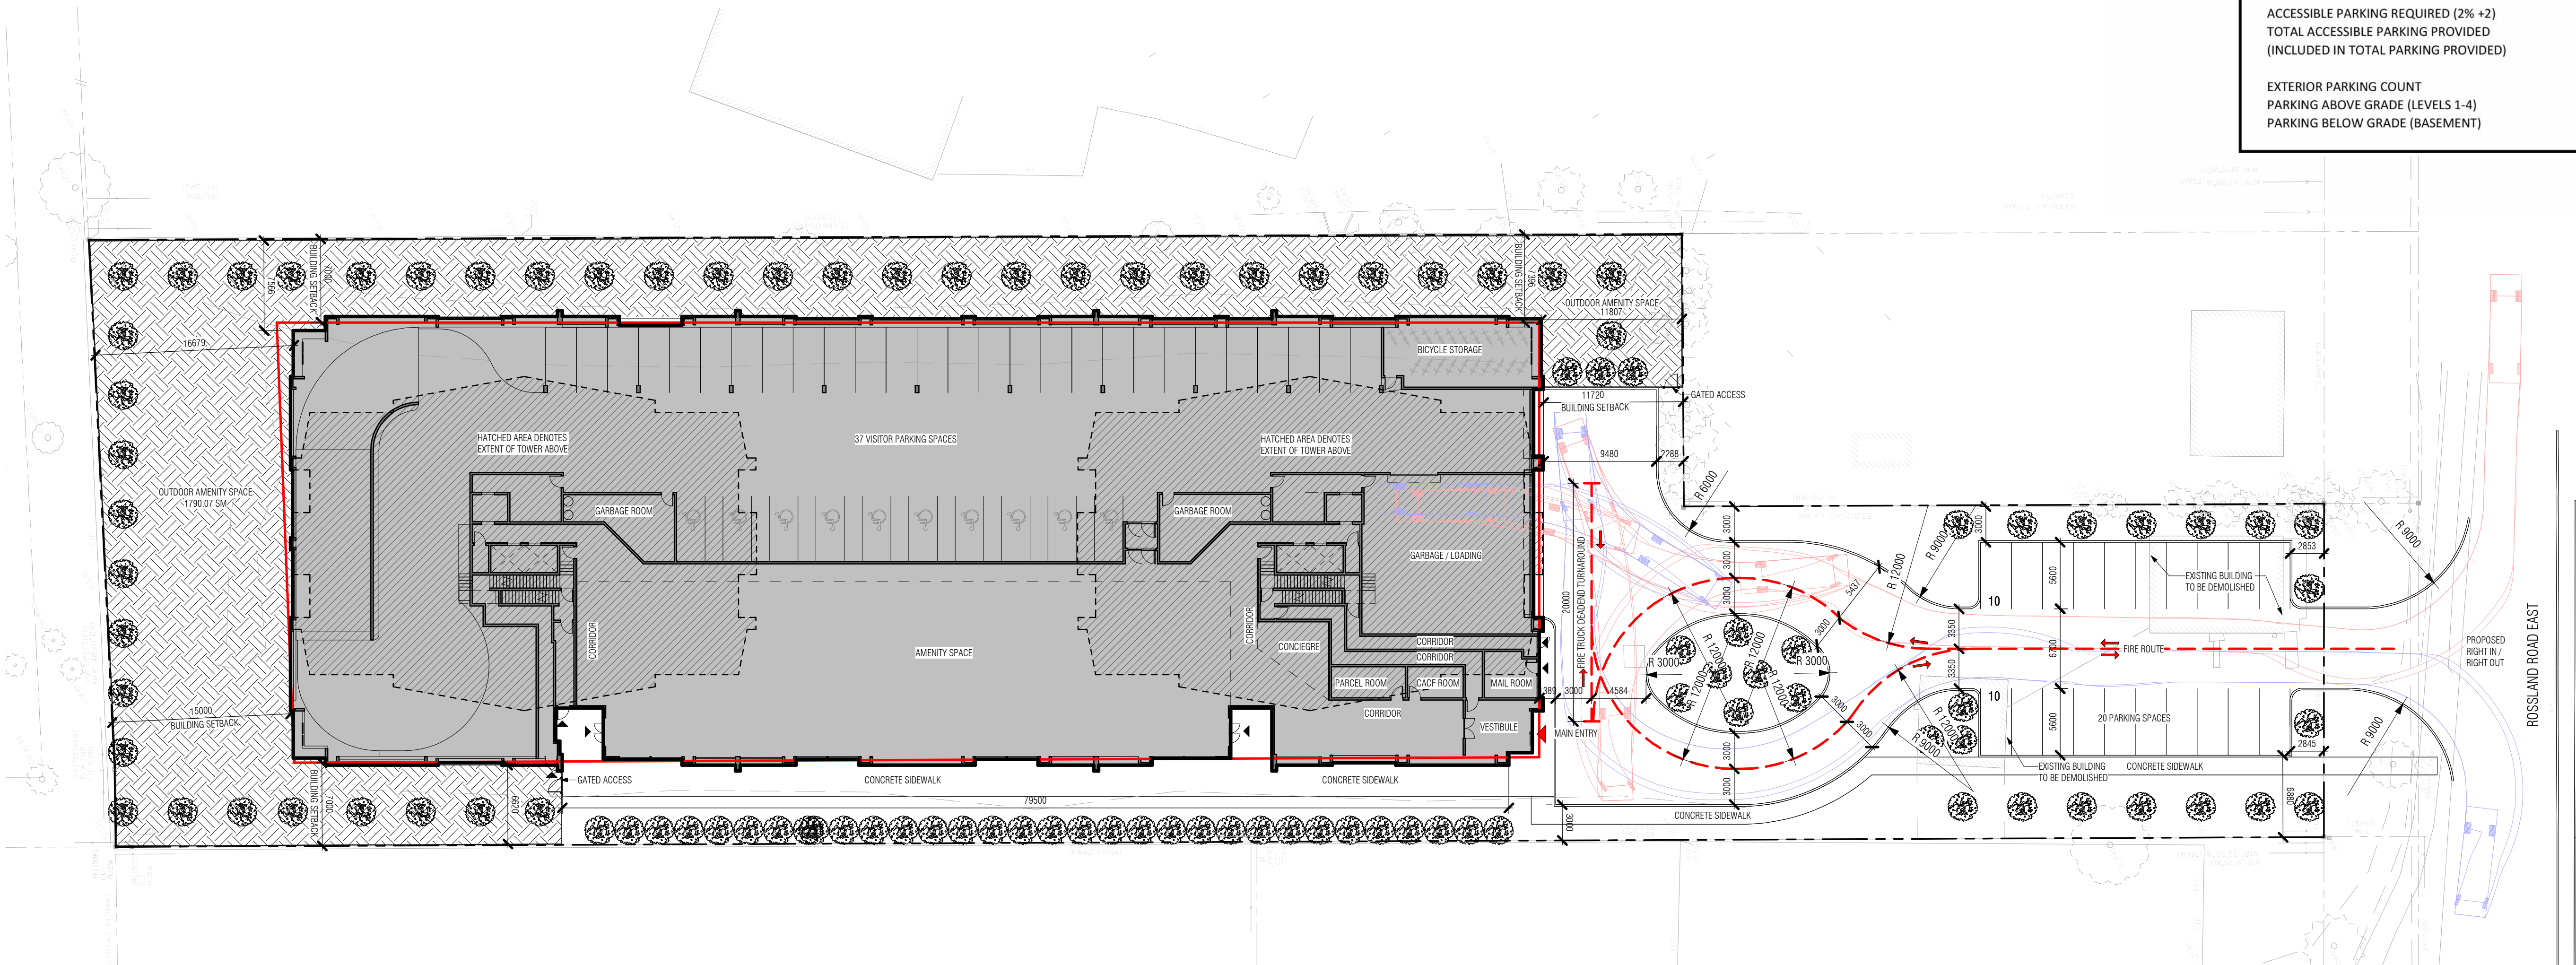

1 SITE PLAN  
A100 1 : 300

NO DRAWING DIVISION SHALL BE VIEWED  
INDEPENDENTLY. CONTRACTOR AND ALL SUB  
CONTRACTORS TO REVIEW AND BE FAMILIAR WITH  
ENTIRE DRAWING SET.

REVISIONS


| No.           | For:                         | Date:      |
|---------------|------------------------------|------------|
|               |                              |            |
|               |                              |            |
| 1             | ISSUE FOR ZONING APPLICATION | 2024.01.22 |
| To: (version) | For:                         | Date:      |

ISSUE TABLE

NOTE:  
CONTRACTOR SHALL CHECK AND VERIFY ALL DIMENSIONS AND CONTRACTOR  
SHALL REPORT ANY DISCREPANCIES TO THE ARCHITECT BEFORE PROCEEDING WITH  
WORK. DO NOT SCALE DRAWINGS.  
CONTRACTORS AND SUBCONTRACTORS SHALL USE THIS DRAWING IN  
CONJUNCTION WITH OTHER DISCIPLINARY ENGINEER DRAWINGS AND TENANT FIT-  
UP DRAWINGS.  
THIS DRAWING SHALL NOT BE USED FOR CONSTRUCTION PURPOSE UNTIL ISSUED  
FOR CONSTRUCTION BY DESIGN PROFESSIONAL UNDER ISSUE COLUMN.  
CONTRACT DOCUMENTS ARE THE COPYRIGHT OF THE CONSULTANTS AND SHALL  
NOT BE USED OR REPRODUCED WITHOUT AUTHORIZATION BY THE CONSULTANTS.  
ALL DRAWINGS ARE TO BE REVIEWED AS A FULL PACKAGE SET.

Seal: North Arrow:  
PROJECT NORTH

Architect:  
  
romanov romanov  
ARCHITECTS INCORPORATED  
DESIGNERS | URBANISTS | FUTURISTS  
375 PARKSIDE DRIVE, TORONTO, ON, M6R 2Z6  
tel: (416)766-8750 email: info@romrom.com

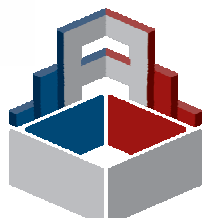  
GetReal  
ARCHITECTURAL SERVICES

Owner:  
  
LEDIM  
built to inspire

Project:  
ROSSLAND APARTMENT COMPLEX

154 ROSSLAND ROAD EAST  
AJAX, ON

Drawing Title:  
SITE PLAN


DRAWN By: PP SCALE: As indicated  
Checked By: MS Plot Date: 2023.12.20  
Project Date: 2023.12.20  
Project No. 23.112 Comm No. 23-101

Drawing No. Sheet version.


A100 1

1

|               |            |            |            |
|---------------|------------|------------|------------|
| DRAWN By:     | GH         | SCALE:     | 1 : 200    |
| Checked By:   | MS         | Plot Date: | 2023.12.20 |
| Project Date: | 2023.12.20 |            |            |
| Project No.   | 23.112     | Comm No.   | 23-101     |

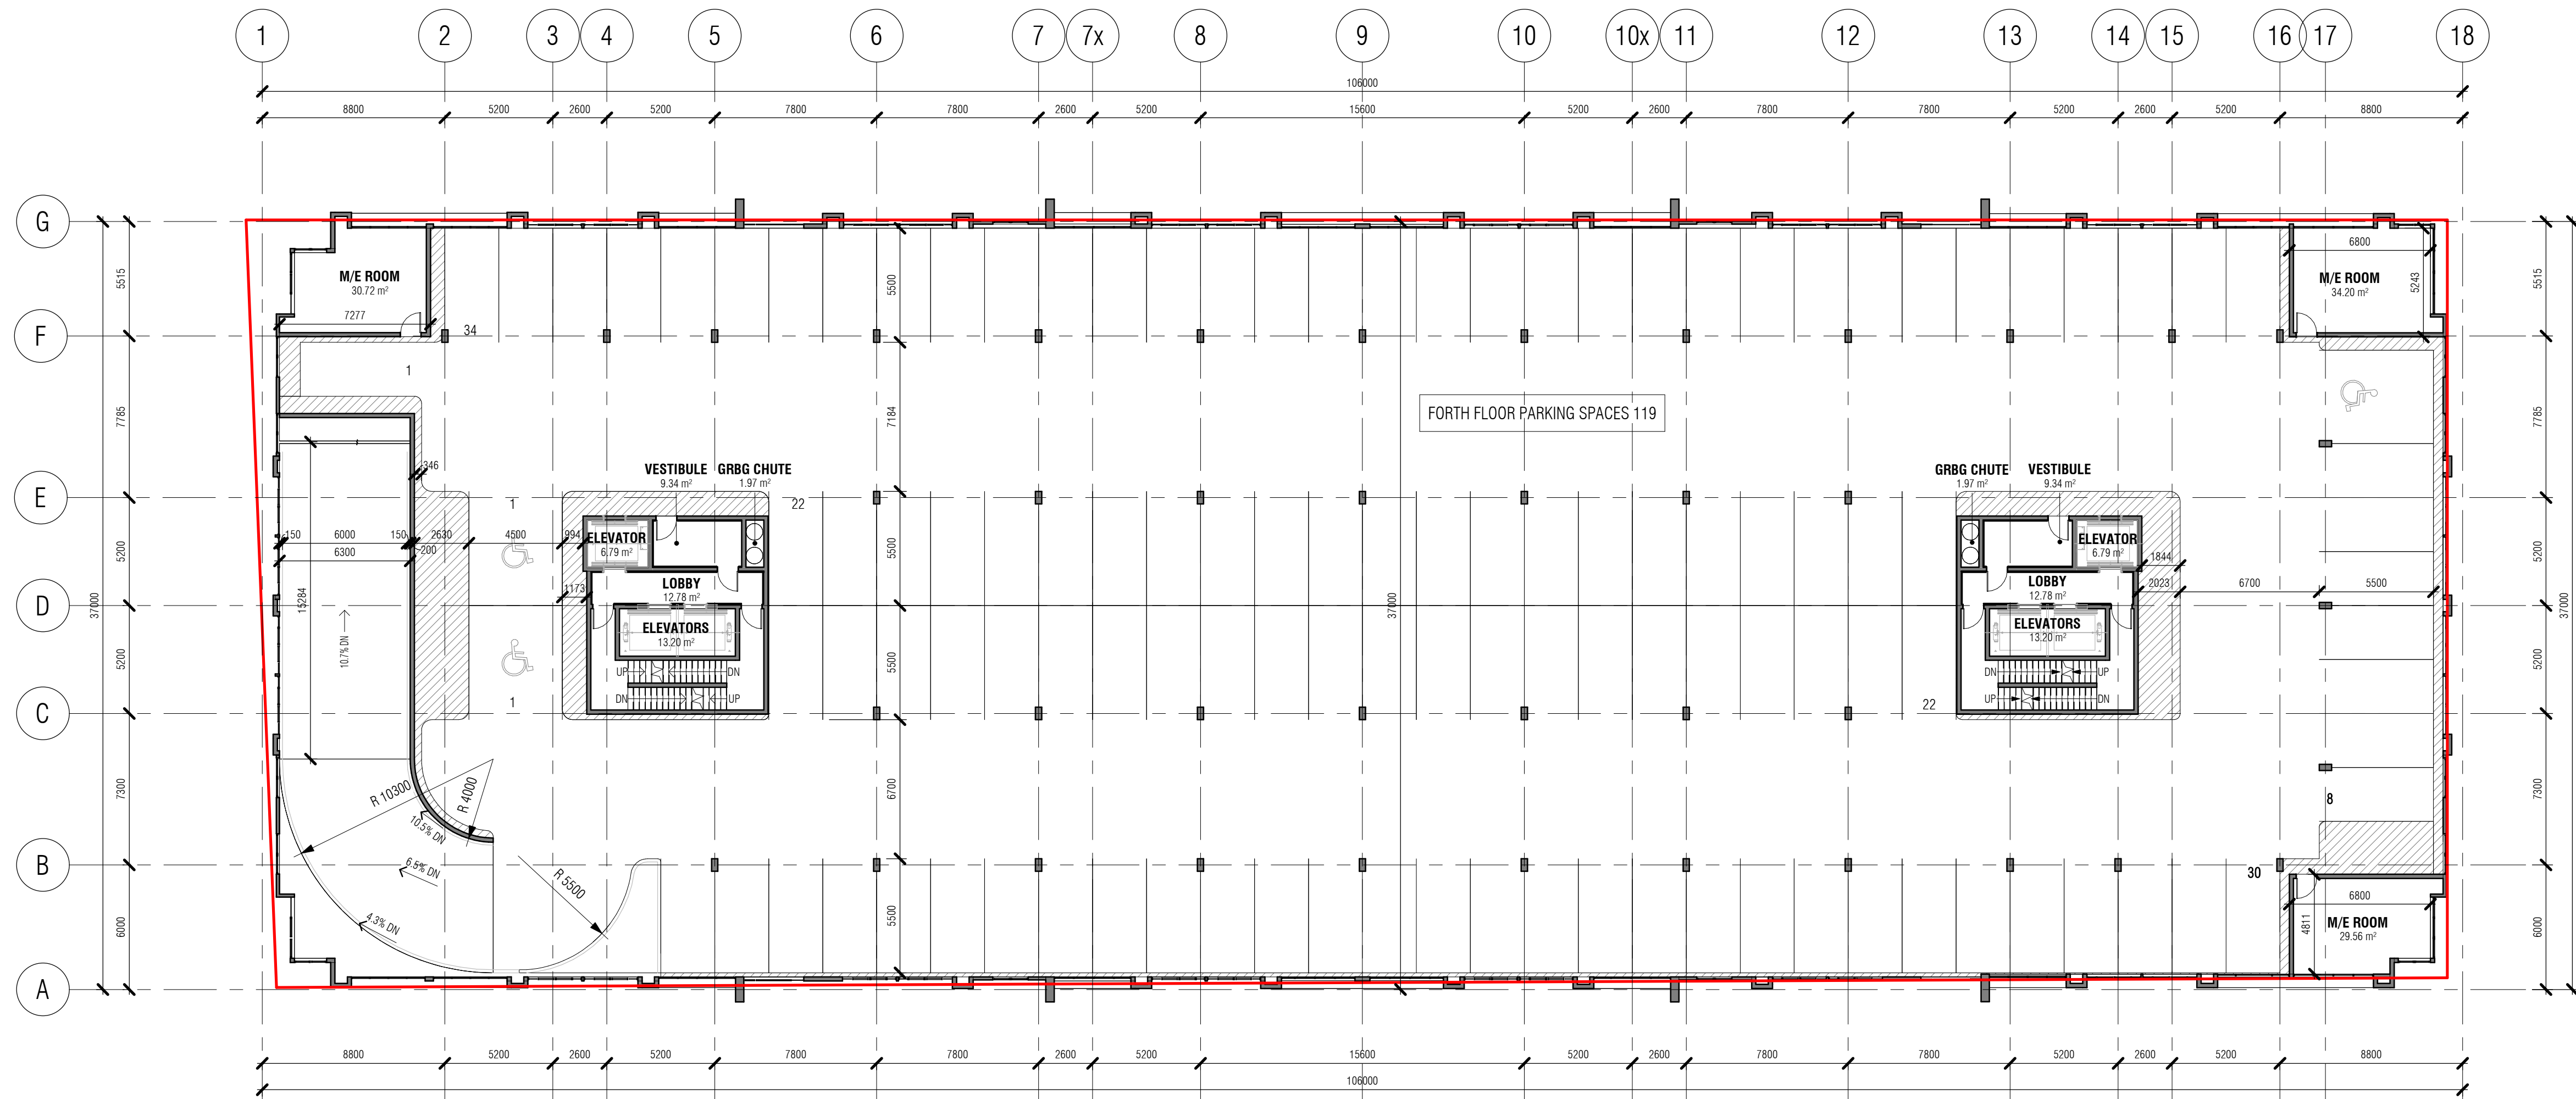

1 FOURTH FLOOR PLAN  
A203 1 : 200

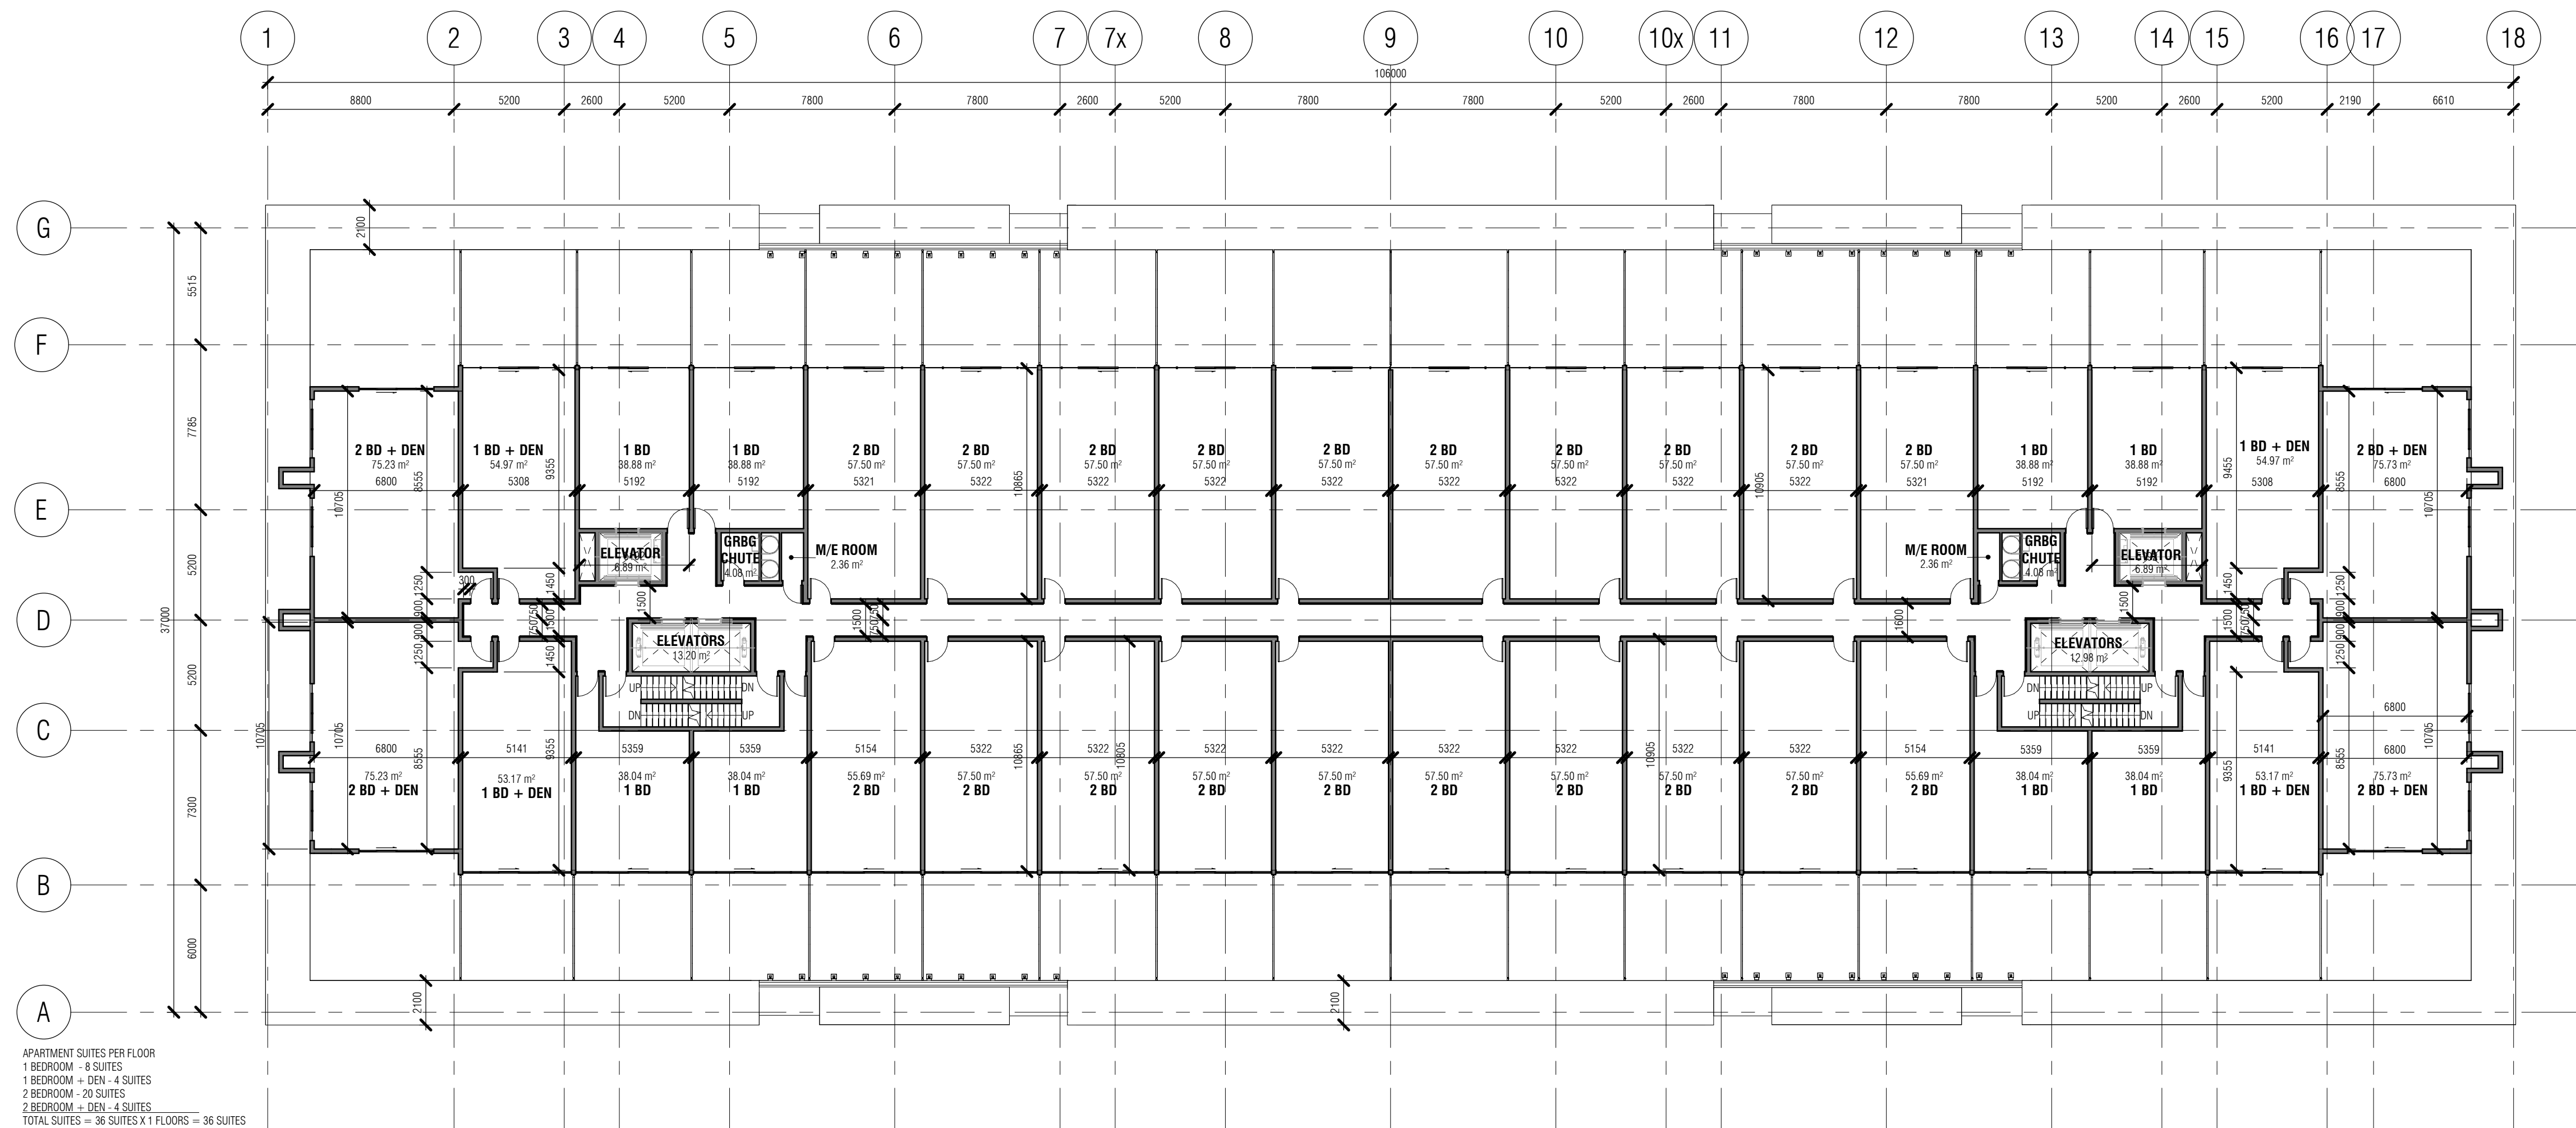

2 FIFTH FLOOR PLAN  
A203 1 : 200

NO DRAWING DIVISION SHALL BE VIEWED INDEPENDENTLY. CONTRACTOR AND ALL SUB CONTRACTORS TO REVIEW AND BE FAMILIAR WITH ENTIRE DRAWING SET.

#### REVISIONS


| No.           | For:                         | Date:      |
|---------------|------------------------------|------------|
| 1             | ISSUE FOR ZONING APPLICATION | 2024.01.22 |
| To: (version) | For:                         | Date:      |

#### ISSUE TABLE

NOTE:  
CONTRACTOR SHALL CHECK AND VERIFY ALL DIMENSIONS AND CONTRACTOR SHALL REPORT ANY DISCREPANCIES TO THE ARCHITECT BEFORE PROCEEDING WITH WORK. DO NOT SCALE DRAWINGS.  
CONTRACTORS AND SUBCONTRACTORS SHALL USE THIS DRAWING IN CONJUNCTION WITH OTHER DISCIPLINARY ENGINEER DRAWINGS AND TENANT FIT-UP DRAWINGS.  
THIS DRAWING SHALL NOT BE USED FOR CONSTRUCTION PURPOSE UNTIL ISSUED FOR CONSTRUCTION BY DESIGN PROFESSIONAL UNDER ISSUE COLUMN.  
CONTRACT DOCUMENTS ARE THE COPYRIGHT OF THE CONSULTANTS AND SHALL NOT BE USED OR REPRODUCED WITHOUT AUTHORIZATION BY THE CONSULTANTS.  
ALL DRAWINGS ARE TO BE REVIEWED AS A FULL PACKAGE SET.

Seal:


North Arrow:

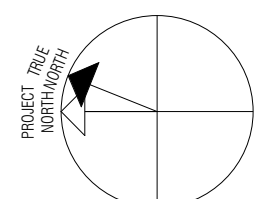


Architect:



romanov romanov  
ARCHITECTS INCORPORATED  
DESIGNERS | URBANISTS | FUTURISTS  
375 PARKSIDE DRIVE, TORONTO, ON, M6R 2Z6  
tel: (416)766-8750 email: info@romrom.com

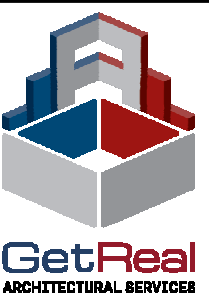

Owner:

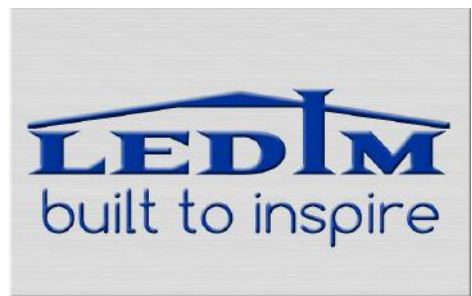

Project:

ROSSLAND APARTMENT COMPLEX

154 ROSSLAND ROAD EAST  
AJAX, ON

Drawing Title:

4TH & 5TH FLOOR  
PLANS

DRAWN By: GH SCALE: 1 : 200

Checked By: MS Plot Date: 2023.12.20


Project Date: 2023.12.20

Project No. 23.112 Comm No. 23-101


Drawing No. Sheet version.

A203

1

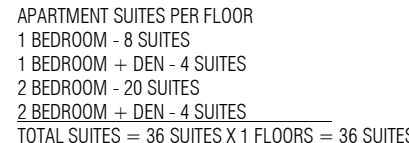

A204 1 : 200

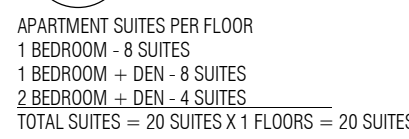


A204 1:200

[illegible]

NOTE:  
CONTRACTOR SHALL CHECK AND VERIFY ALL DIMENSIONS AND CONTRACTOR SHALL REPORT ANY DISCREPANCIES TO THE ARCHITECT BEFORE PROCEEDING WITH WORK. DO NOT SCALE DRAWINGS.  
CONTRACTORS AND SUBCONTRACTORS SHALL USE THIS DRAWING IN CONJUNCTION WITH OTHER DISCIPLINARY ENGINEER DRAWINGS AND TENANT FIT-UP DRAWINGS.  
THIS DRAWING SHALL NOT BE USED FOR CONSTRUCTION PURPOSE UNTIL ISSUED FOR CONSTRUCTION BY DESIGN PROFESSIONAL UNDER ISSUE COLUMN.  
CONTRACT DOCUMENTS ARE THE COPYRIGHT OF THE CONSULTANTS AND SHALL NOT BE USED OR REPRODUCED WITHOUT AUTHORIZATION BY THE CONSULTANTS.  
ALL DRAWINGS ARE TO BE REVIEWED AS A FULL PACKAGE SET.


North Arrow:

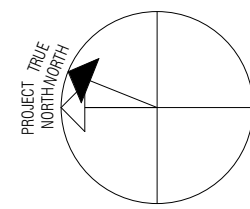


154 ROSSLAND ROAD EAST  
AJAX, ON

## 6TH - 8TH & 9TH FLOOR PLANS

|      |   |
|------|---|
| A204 | 1 |
|------|---|

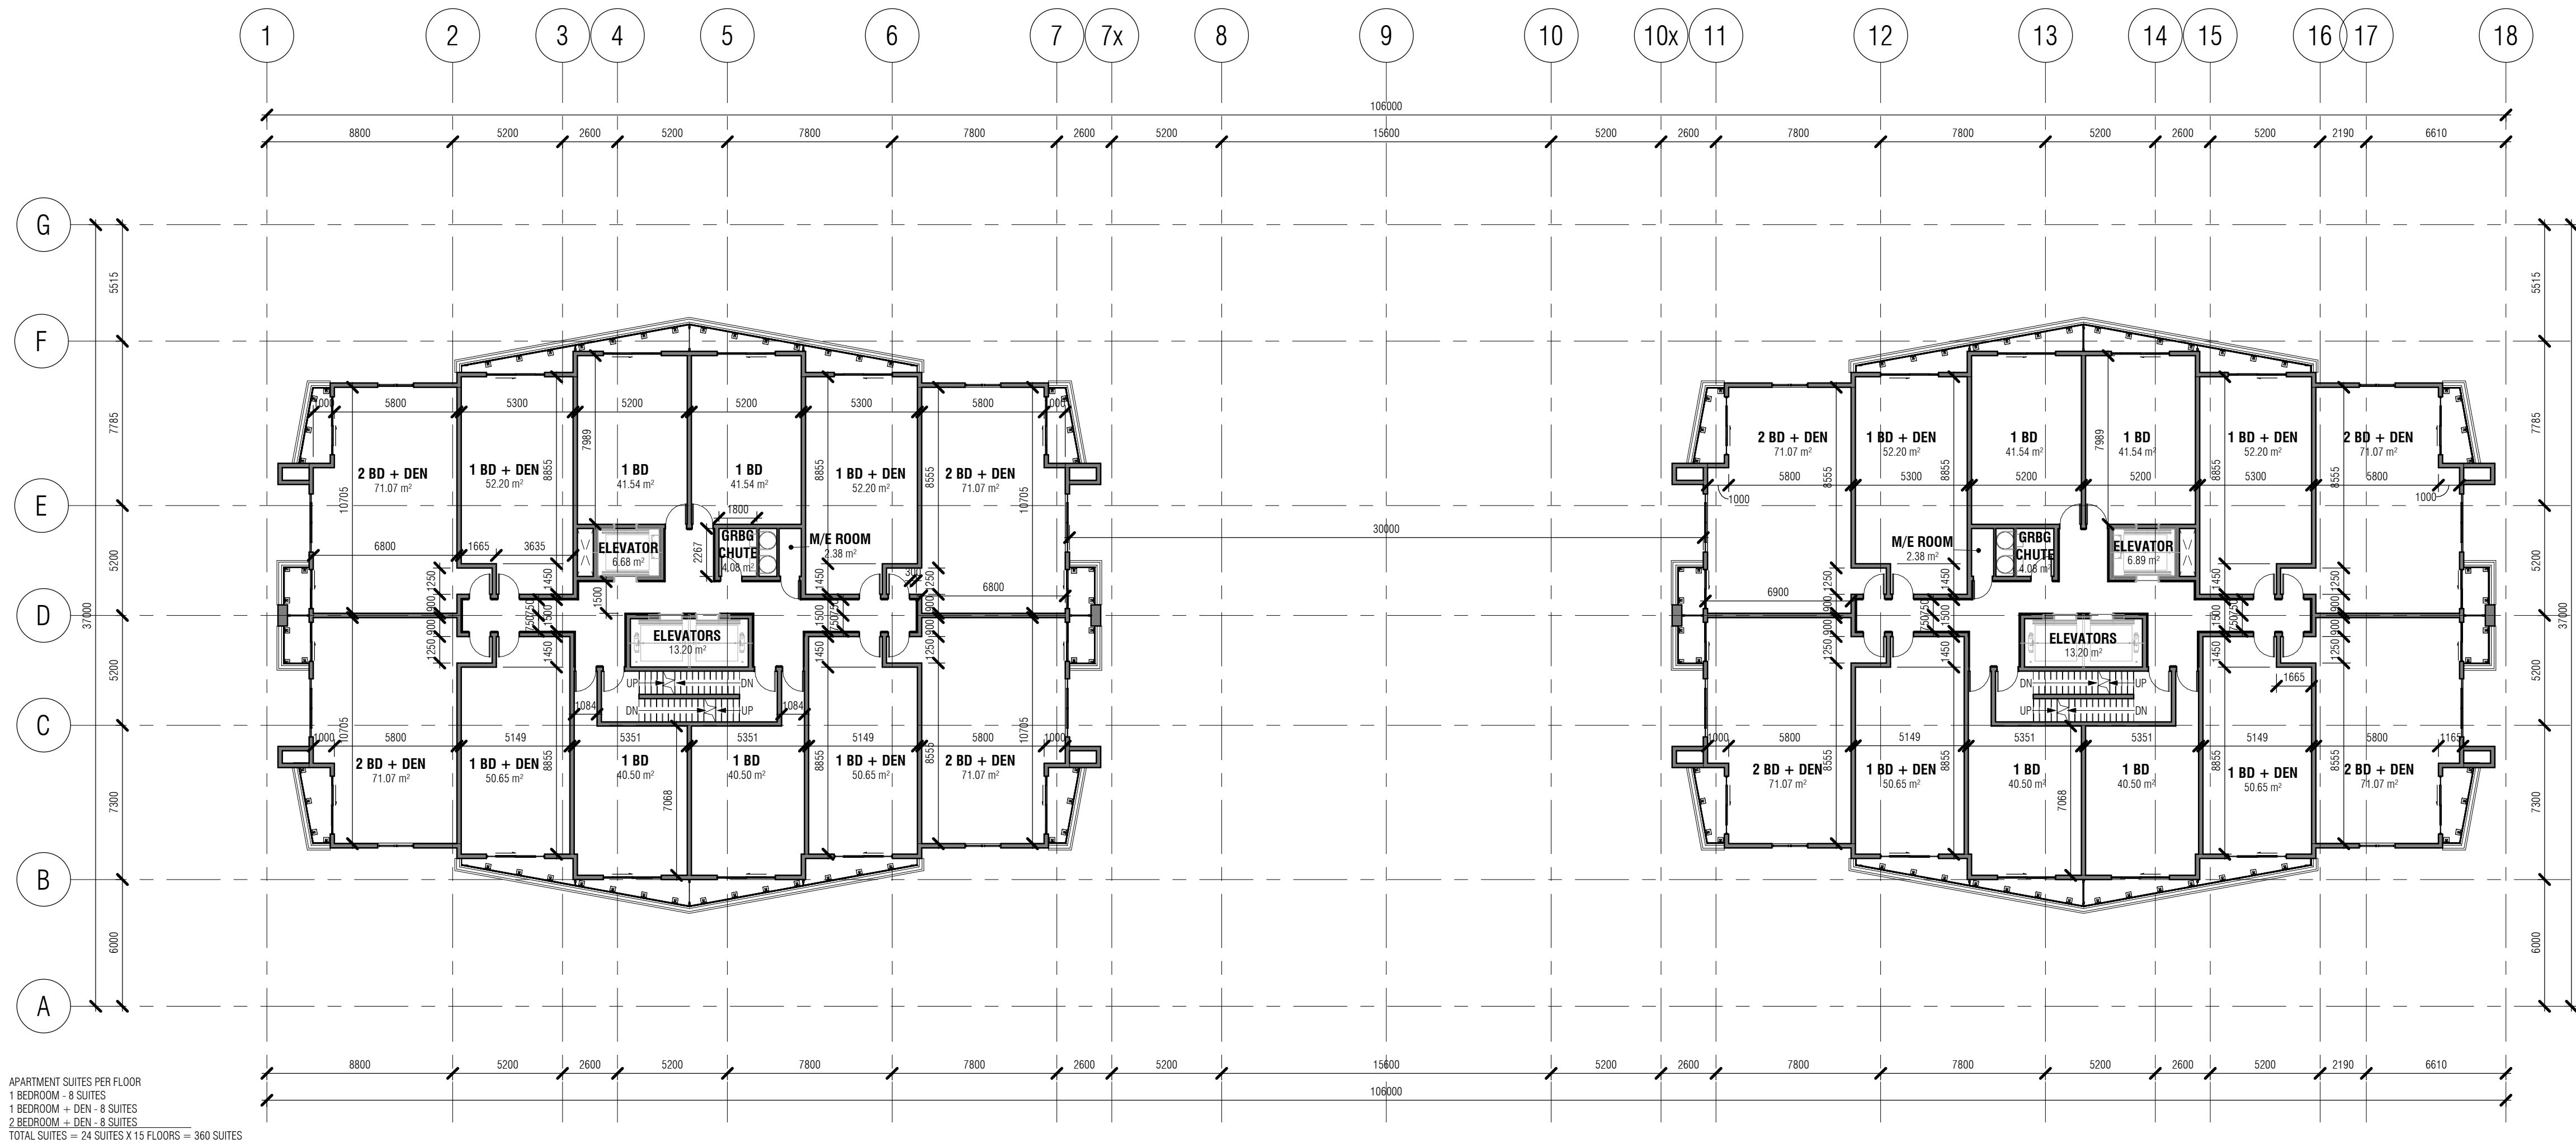

1 TYPICAL TENTH TO TWENTY-FOURTH FLOOR  
A205 1 : 200

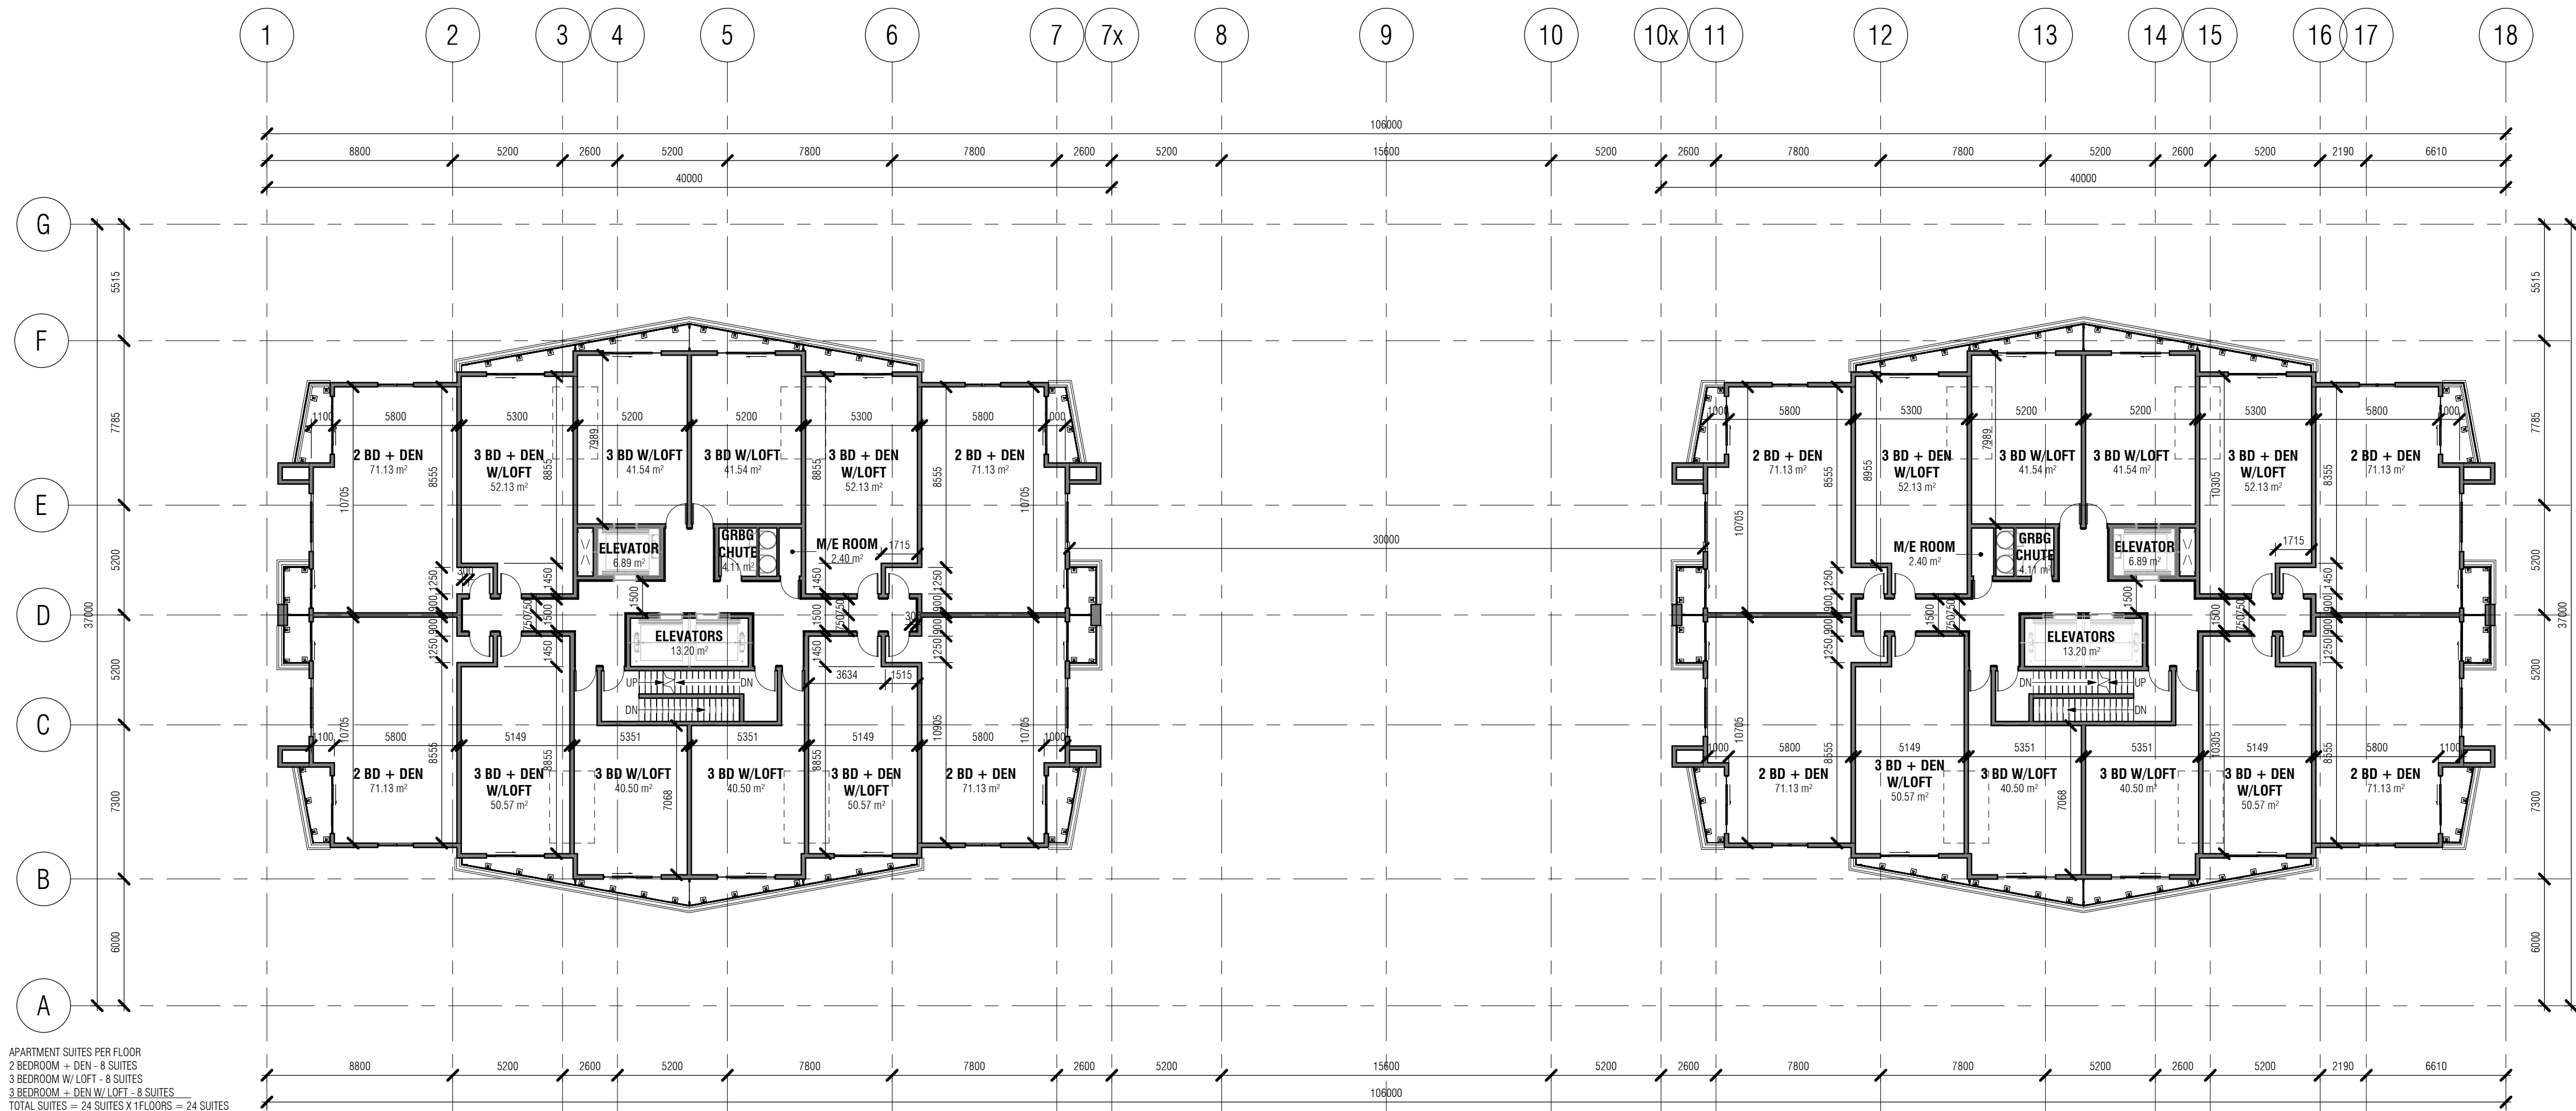


2 TWENTY FIFTH FLOOR  
A205 1 : 200

NO DRAWING DIVISION SHALL BE VIEWED INDEPENDENTLY. CONTRACTOR AND ALL SUB CONTRACTORS TO REVIEW AND BE FAMILIAR WITH ENTIRE DRAWING SET.

| REVISIONS     |                              |            |
|---------------|------------------------------|------------|
| No.           | For:                         | Date:      |
|               |                              |            |
|               |                              |            |
| 1             | ISSUE FOR ZONING APPLICATION | 2024.01.22 |
| To: (version) | For:                         | Date:      |

ISSUE TABLE

NOTE:  
CONTRACTOR SHALL CHECK AND VERIFY ALL DIMENSIONS AND CONTRACTOR SHALL REPORT ANY DISCREPANCIES TO THE ARCHITECT BEFORE PROCEEDING WITH WORK. DO NOT SCALE DRAWINGS.  
CONTRACTORS AND SUBCONTRACTORS SHALL USE THIS DRAWING IN CONJUNCTION WITH OTHER DISCIPLINARY ENGINEER DRAWINGS AND TENANT FIT-UP DRAWINGS.  
THIS DRAWING SHALL NOT BE USED FOR CONSTRUCTION PURPOSE UNTIL ISSUED FOR CONSTRUCTION BY DESIGN PROFESSIONAL UNDER ISSUE COLUMN.  
CONTRACT DOCUMENTS ARE THE COPYRIGHT OF THE CONSULTANTS AND SHALL NOT BE USED OR REPRODUCED WITHOUT AUTHORIZATION BY THE CONSULTANTS.  
ALL DRAWINGS ARE TO BE REVIEWED AS A FULL PACKAGE SET.

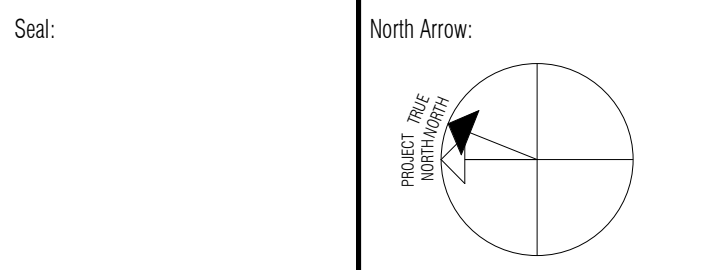

Architect:

**romanov romanov**  
ARCHITECTS INCORPORATED  
DESIGNERS | URBANISTS | FUTURISTS  
375 PARKSIDE DRIVE, TORONTO, ON, M6R 2Z6  
tel: (416)766-8750 email: info@romrom.com

**GetReal**  
ARCHITECTURAL SERVICES

Owner:

**LEDIM**  
built to inspire


Project:  
ROSSLAND APARTMENT COMPLEX

154 ROSSLAND ROAD EAST  
AJAX, ON

Drawing Title:  
**10TH-24TH & 25TH  
FLOOR PLANS**

|               |            |            |            |
|---------------|------------|------------|------------|
| DRAWN By:     | GH         | SCALE:     | 1 : 200    |
| Checked By:   | MS         | Plot Date: | 2023.12.20 |
| Project Date: | 2023.12.20 |            |            |
| Project No.   | 23.112     | Comm No.   | 23-101     |

Drawing No. **A205** Sheet version. **1**

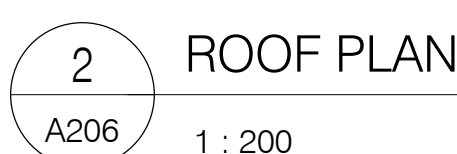

Seal:

North Arrow:




154 ROSSLAND ROAD EAST  
AJAX, ON

Drawing Title:

PENTHOUSE & ROOF  
PLAN

|             |                |
|-------------|----------------|
| Drawing No. | Sheet version. |
| A206        | 1              |

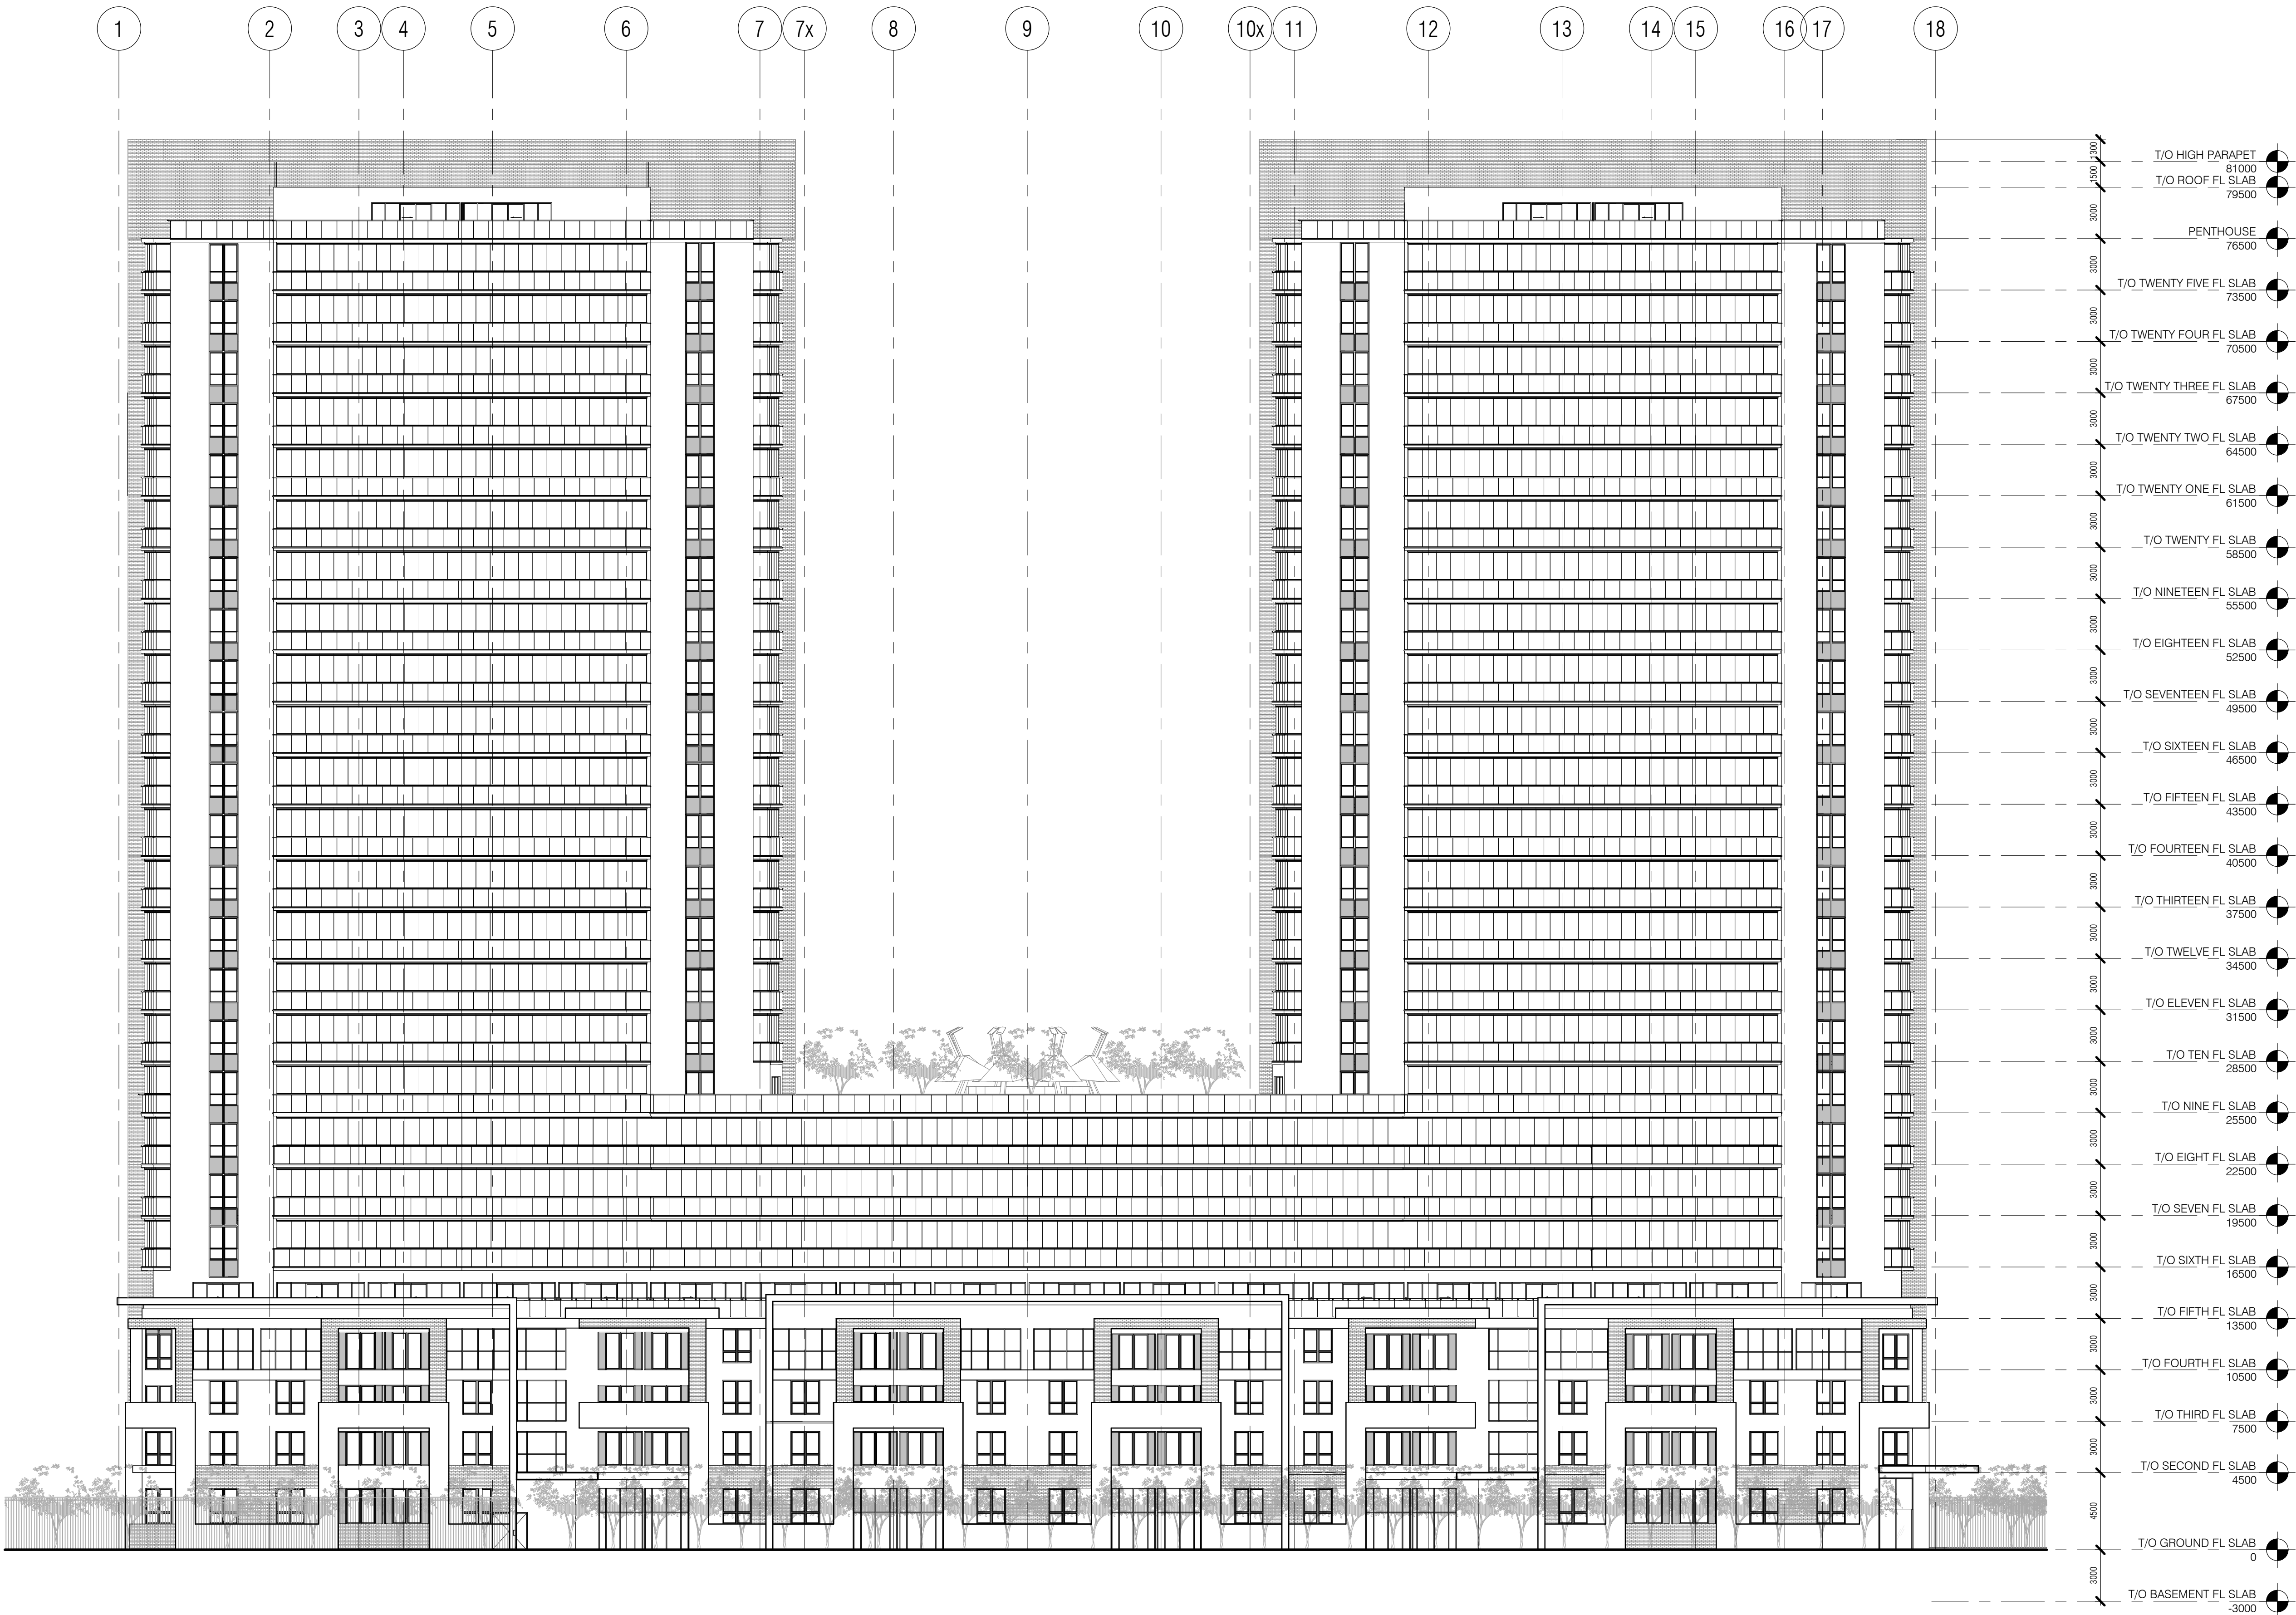

1 EXTERIOR ELEVATION - WEST  
A401 1 : 200

NO DRAWING DIVISION SHALL BE VIEWED INDEPENDENTLY. CONTRACTOR AND ALL SUB CONTRACTORS TO REVIEW AND BE FAMILIAR WITH ENTIRE DRAWING SET.

| REVISIONS     |                              |            |
|---------------|------------------------------|------------|
| No.           | For:                         | Date:      |
|               |                              |            |
|               |                              |            |
| 1             | ISSUE FOR ZONING APPLICATION | 2024.01.22 |
| To: (version) | For:                         | Date:      |

| ISSUE TABLE |  |
|-------------|--|
|-------------|--|

NOTE:  
CONTRACTOR SHALL CHECK AND VERIFY ALL DIMENSIONS AND CONTRACTOR SHALL REPORT ANY DISCREPANCIES TO THE ARCHITECT BEFORE PROCEEDING WITH WORK. DO NOT SCALE DRAWINGS.  
CONTRACTORS AND SUBCONTRACTORS SHALL USE THIS DRAWING IN CONJUNCTION WITH OTHER DISCIPLINARY ENGINEER DRAWINGS AND TENANT FIT-UP DRAWINGS.  
THIS DRAWING SHALL NOT BE USED FOR CONSTRUCTION PURPOSE UNTIL ISSUED FOR CONSTRUCTION BY DESIGN PROFESSIONAL UNDER ISSUE COLUMN.  
CONTRACT DOCUMENTS ARE THE COPYRIGHT OF THE CONSULTANTS AND SHALL NOT BE USED OR REPRODUCED WITHOUT AUTHORIZATION BY THE CONSULTANTS.  
ALL DRAWINGS ARE TO BE REVIEWED AS A FULL PACKAGE SET.

Seal: North Arrow:

Architect:



**romanov romanov**  
ARCHITECTS INCORPORATED  
DESIGNERS | URBANISTS | FUTURISTS  
375 PARKSIDE DRIVE, TORONTO, ON, M6R 2Z6  
tel: (416)766-8750 email: info@romrom.com



**GetReal**  
ARCHITECTURAL SERVICES

Owner:



**LEDIM**  
built to inspire

Project: **ROSSLAND APARTMENT COMPLEX**

154 ROSSLAND ROAD EAST  
AJAX, ON

Drawing Title:

**EXTERIOR ELEVATIONS**

|               |            |            |                |
|---------------|------------|------------|----------------|
| DRAWN By:     | GH         | SCALE:     | 1 : 200        |
| Checked By:   | MS         | Plot Date: | 2023.12.20     |
| Project Date: | 2023.12.20 |            |                |
| Project No.   | 23.112     | Comm No.   | 23-101         |
| Drawing No.   | A401       |            |                |
|               |            |            | Sheet version: |
|               |            |            | 1              |

| No.                | For:                                 | Date:               |
|--------------------|--------------------------------------|---------------------|
|                    |                                      |                     |
|                    |                                      |                     |
| 1<br>To: (version) | ISSUE FOR ZONING APPLICATION<br>For: | 2024.01.22<br>Date: |

NOTE:  
CONTRACTOR SHALL CHECK AND VERIFY ALL DIMENSIONS AND CONTRACTOR SHALL REPORT ANY DISCREPANCIES TO THE ARCHITECT BEFORE PROCEEDING WITH WORK. DO NOT SCALE DRAWINGS.  
CONTRACTORS AND SUBCONTRACTORS SHALL USE THIS DRAWING IN CONJUNCTION WITH OTHER DISCIPLINARY ENGINEER DRAWINGS AND TENANT FIT-UP DRAWINGS.  
THIS DRAWING SHALL NOT BE USED FOR CONSTRUCTION PURPOSE UNTIL ISSUED FOR CONSTRUCTION BY DESIGN PROFESSIONAL UNDER ISSUE COLUMN.  
CONTRACT DOCUMENTS ARE THE COPYRIGHT OF THE CONSULTANTS AND SHALL NOT BE USED OR REPRODUCED WITHOUT AUTHORIZATION BY THE CONSULTANTS.  
ALL DRAWINGS ARE TO BE REVIEWED AS A FULL PACKAGE SET.

Architect:



**romanov romanov**  
ARCHITECTS INCORPORATED

DESIGNERS | URBANISTS | FUTURISTS

375 PARKSIDE DRIVE, TORONTO, ON M6R 2Z6  
tel: (416) 766-8750 email: [info@romrom.com](mailto:info@romrom.com)



154 ROSSLAND ROAD EAST  
AJAX, ON

|               |            |            |                |
|---------------|------------|------------|----------------|
| DRAWN By:     | GH         | SCALE:     | 1 : 200        |
| Checked By:   | MS         | Plot Date: | 2023.12.20     |
| Project Date: | 2023.12.20 |            |                |
| Project No.   | 23.112     | Comm No.   | 23-101         |
| Drawing No.   |            |            | Sheet version. |



| REVISIONS     |                              |            |
|---------------|------------------------------|------------|
| No.           | For:                         | Date:      |
| 1             | ISSUE FOR ZONING APPLICATION | 2024.01.22 |
| To: (version) | For:                         | Date:      |

NOTE: CONTRACTOR SHALL CHECK AND VERIFY ALL DIMENSIONS AND CONTRACTOR SHALL REPORT ANY DISCREPANCIES TO THE ARCHITECT BEFORE PROCEEDING WITH WORK. DO NOT SCALE DRAWINGS. CONTRACTORS AND SUBCONTRACTORS SHALL USE THIS DRAWING IN CONJUNCTION WITH OTHER DISCIPLINARY ENGINEER DRAWINGS AND TENANT FIT-UP DRAWINGS. THIS DRAWING SHALL NOT BE USED FOR CONSTRUCTION PURPOSE UNTIL ISSUED FOR CONSTRUCTION BY DESIGN PROFESSIONAL UNDER ISSUE COLUMN. CONTRACT DOCUMENTS ARE THE COPYRIGHT OF THE CONSULTANTS AND SHALL NOT BE USED OR REPRODUCED WITHOUT AUTHORIZATION BY THE CONSULTANTS. ALL DRAWINGS ARE TO BE REVIEWED AS A FULL PACKAGE SET.

North Arrow:



DESIGNERS | URBANISTS | FUTURISTS  
375 PARKSIDE DRIVE, TORONTO, ON, M6R 2Z6  
tel: (416)766-8750 email: info@romrom.com



# ROSSLAND APARTMENT COMPLEX

Drawing Title:

|               |            |            |                |
|---------------|------------|------------|----------------|
| DRAWN By:     | GH         | SCALE:     | 1 : 200        |
| Checked By:   | MS         | Plot Date: | 2023.12.20     |
| Project Date: | 2023.12.20 |            |                |
| Project No.   | 23.112     | Comm No.   | 23-101         |
| Drawing No.   |            |            | Sheet version. |




NOTE: CONTRACTOR SHALL CHECK AND VERIFY ALL DIMENSIONS AND CONTRACTOR SHALL REPORT ANY DISCREPANCIES TO THE ARCHITECT BEFORE PROCEEDING WITH WORK. DO NOT SCALE DRAWINGS. CONTRACTORS AND SUBCONTRACTORS SHALL USE THIS DRAWING IN CONJUNCTION WITH OTHER DISCIPLINARY ENGINEER DRAWINGS AND TENANT FIT-UP DRAWINGS. THIS DRAWING SHALL NOT BE USED FOR CONSTRUCTION PURPOSE UNTIL ISSUED FOR CONSTRUCTION BY DESIGN PROFESSIONAL UNDER ISSUE COLUMN. CONTRACT DOCUMENTS ARE THE COPYRIGHT OF THE CONSULTANTS AND SHALL NOT BE USED OR REPRODUCED WITHOUT AUTHORIZATION BY THE CONSULTANTS. ALL DRAWINGS ARE TO BE REVIEWED AS A FULL PACKAGE SET.

Seal: \_\_\_\_\_ North Arrow: \_\_\_\_\_


Architect: 

romanov romanov  
ARCHITECTS INCORPORATED

DESIGNERS | URBANISTS | FUTURISTS  
375 PARKSIDE DRIVE, TORONTO, ON, M6R 2Z6  
tel: (416)766-8750 email: info@romrom.com

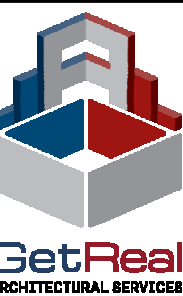

Owner:

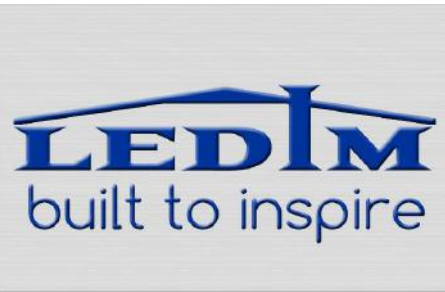

Project: ROSSLAND APARTMENT COMPLEX

154 ROSSLAND ROAD EAST  
AJAX, ON

Drawing Title:


## EXTERIOR ELEVATIONS

|               |            |            |            |
|---------------|------------|------------|------------|
| DRAWN By:     | GH         | SCALE:     | 1 : 200    |
| Checked By:   | MS         | Plot Date: | 2023.12.20 |
| Project Date: | 2023.12.20 |            |            |
| Project No.   | 23.112     | Comm No.   | 23-101     |


|             |               |
|-------------|---------------|
| Drawing No. | Sheet version |
|-------------|---------------|

A404

1

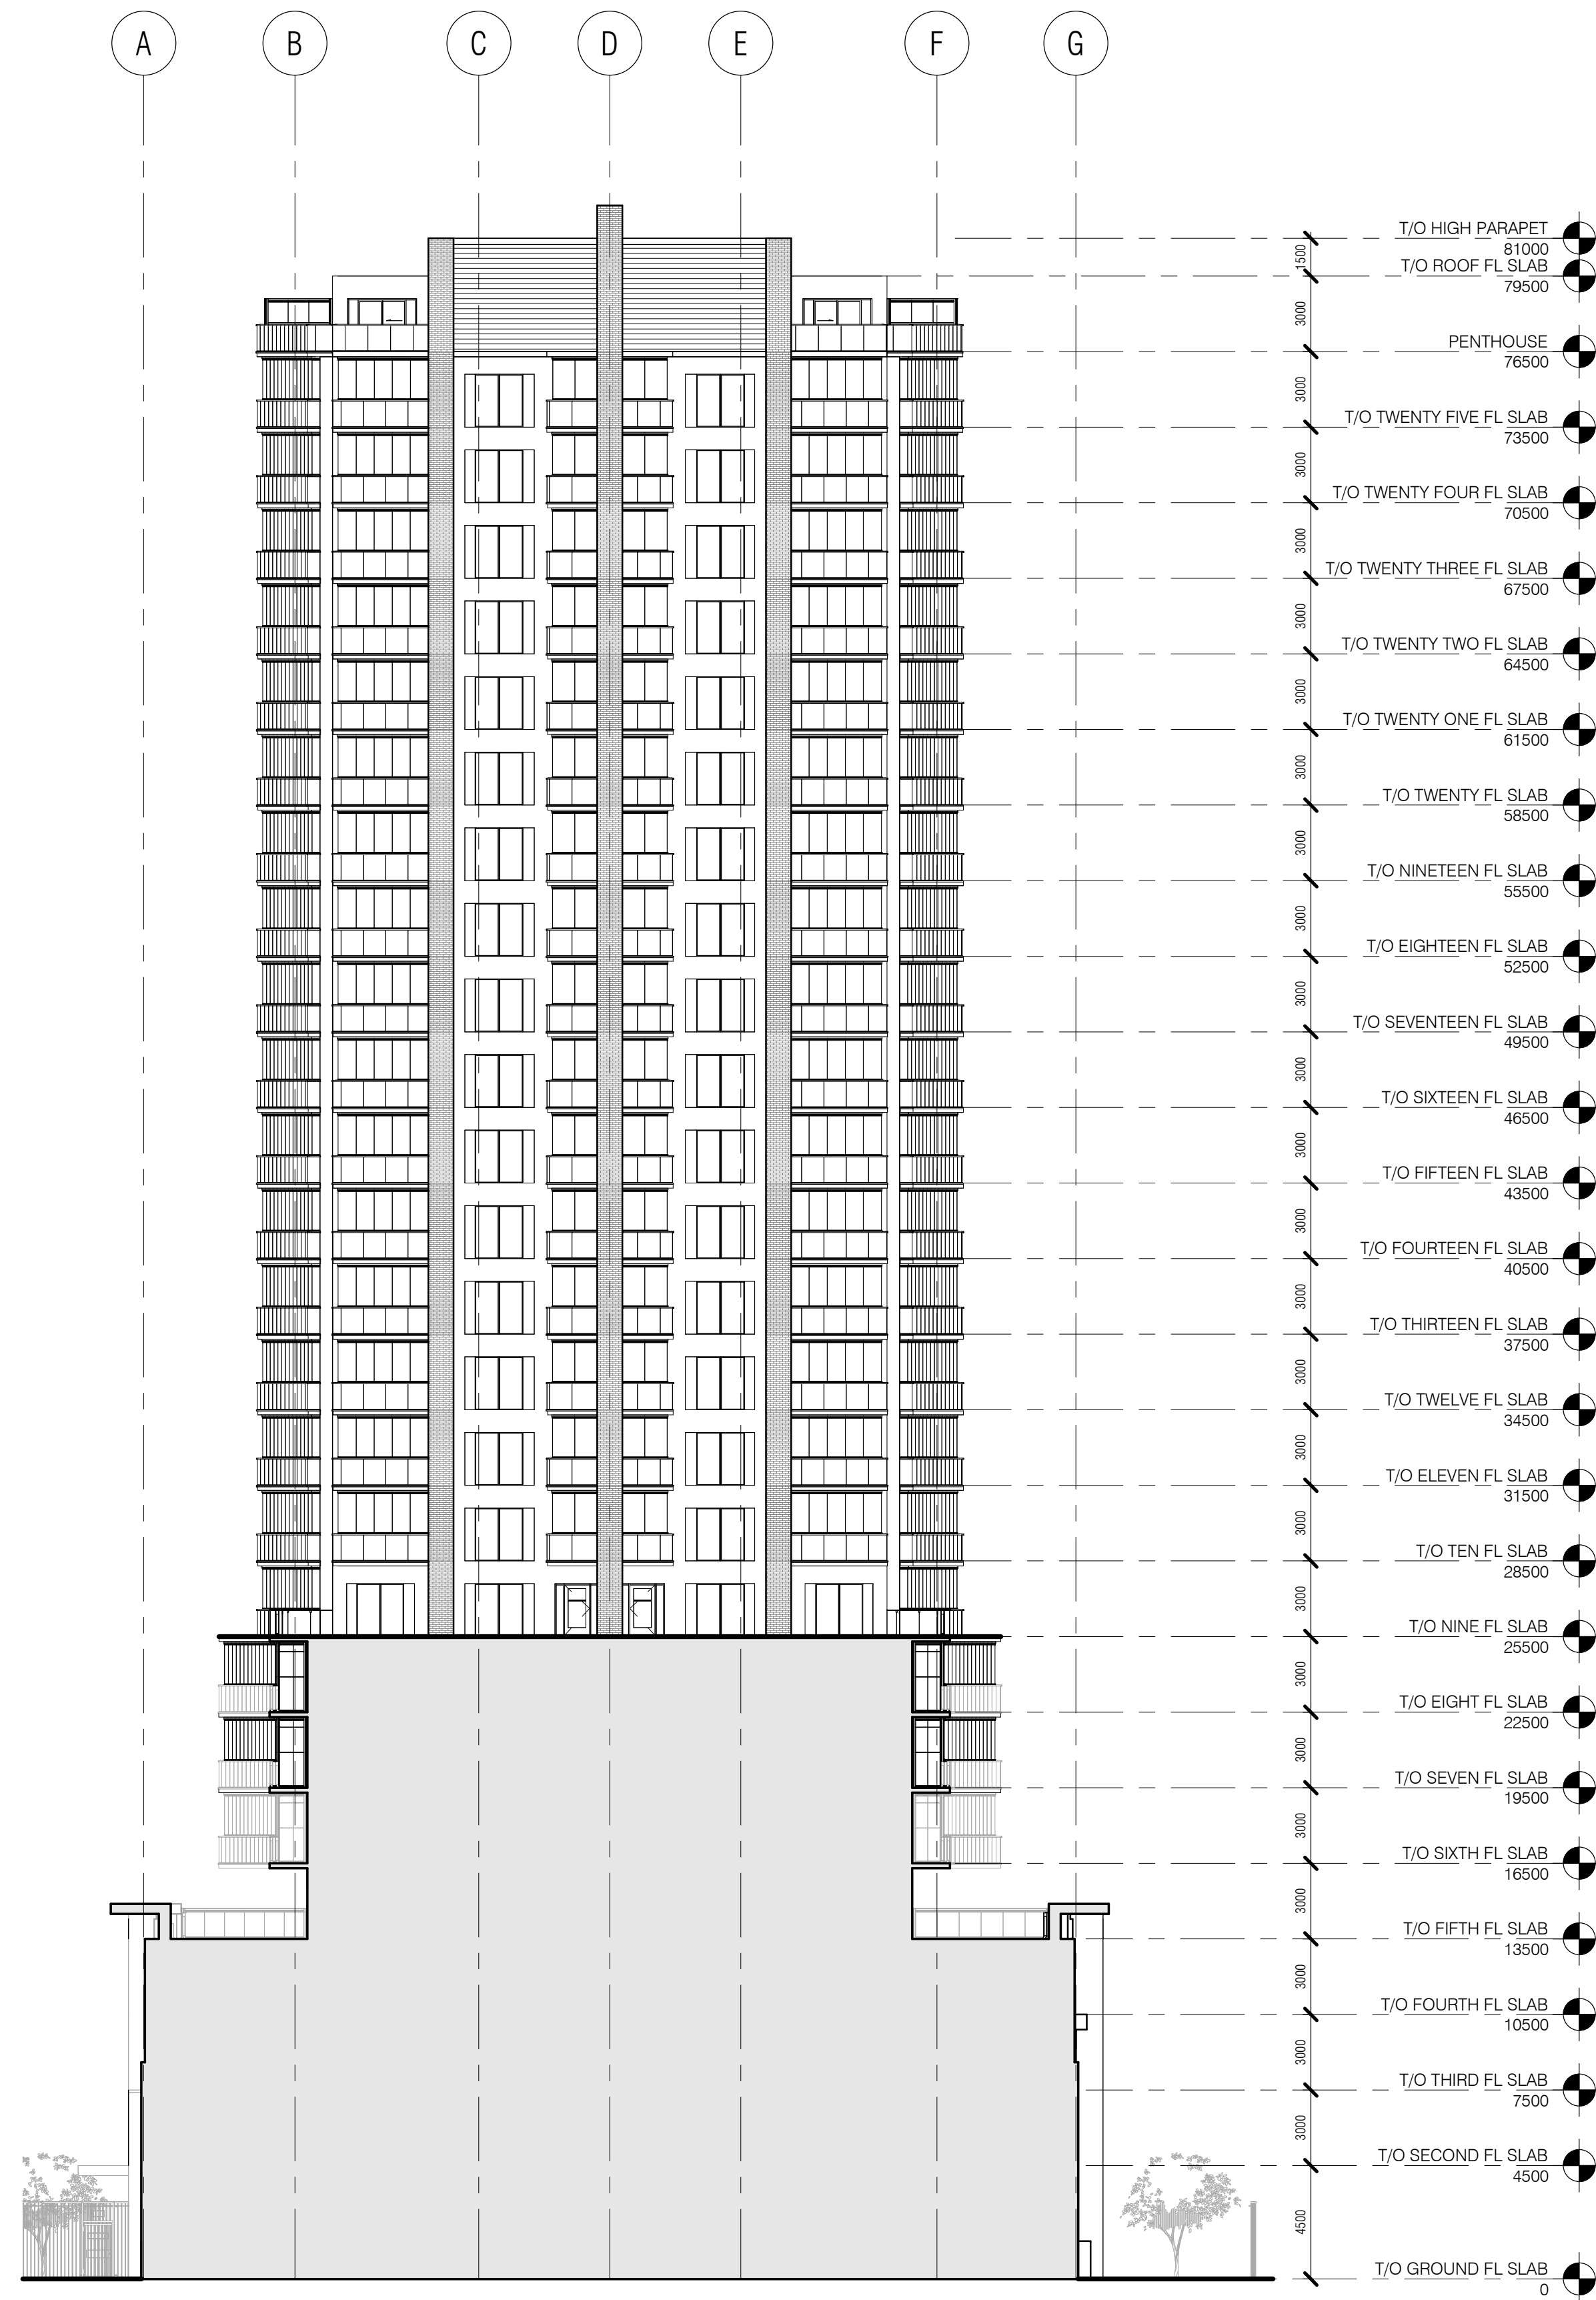

1 EXTERIOR ELEVATION - SOUTH 2  
A404 1 : 200

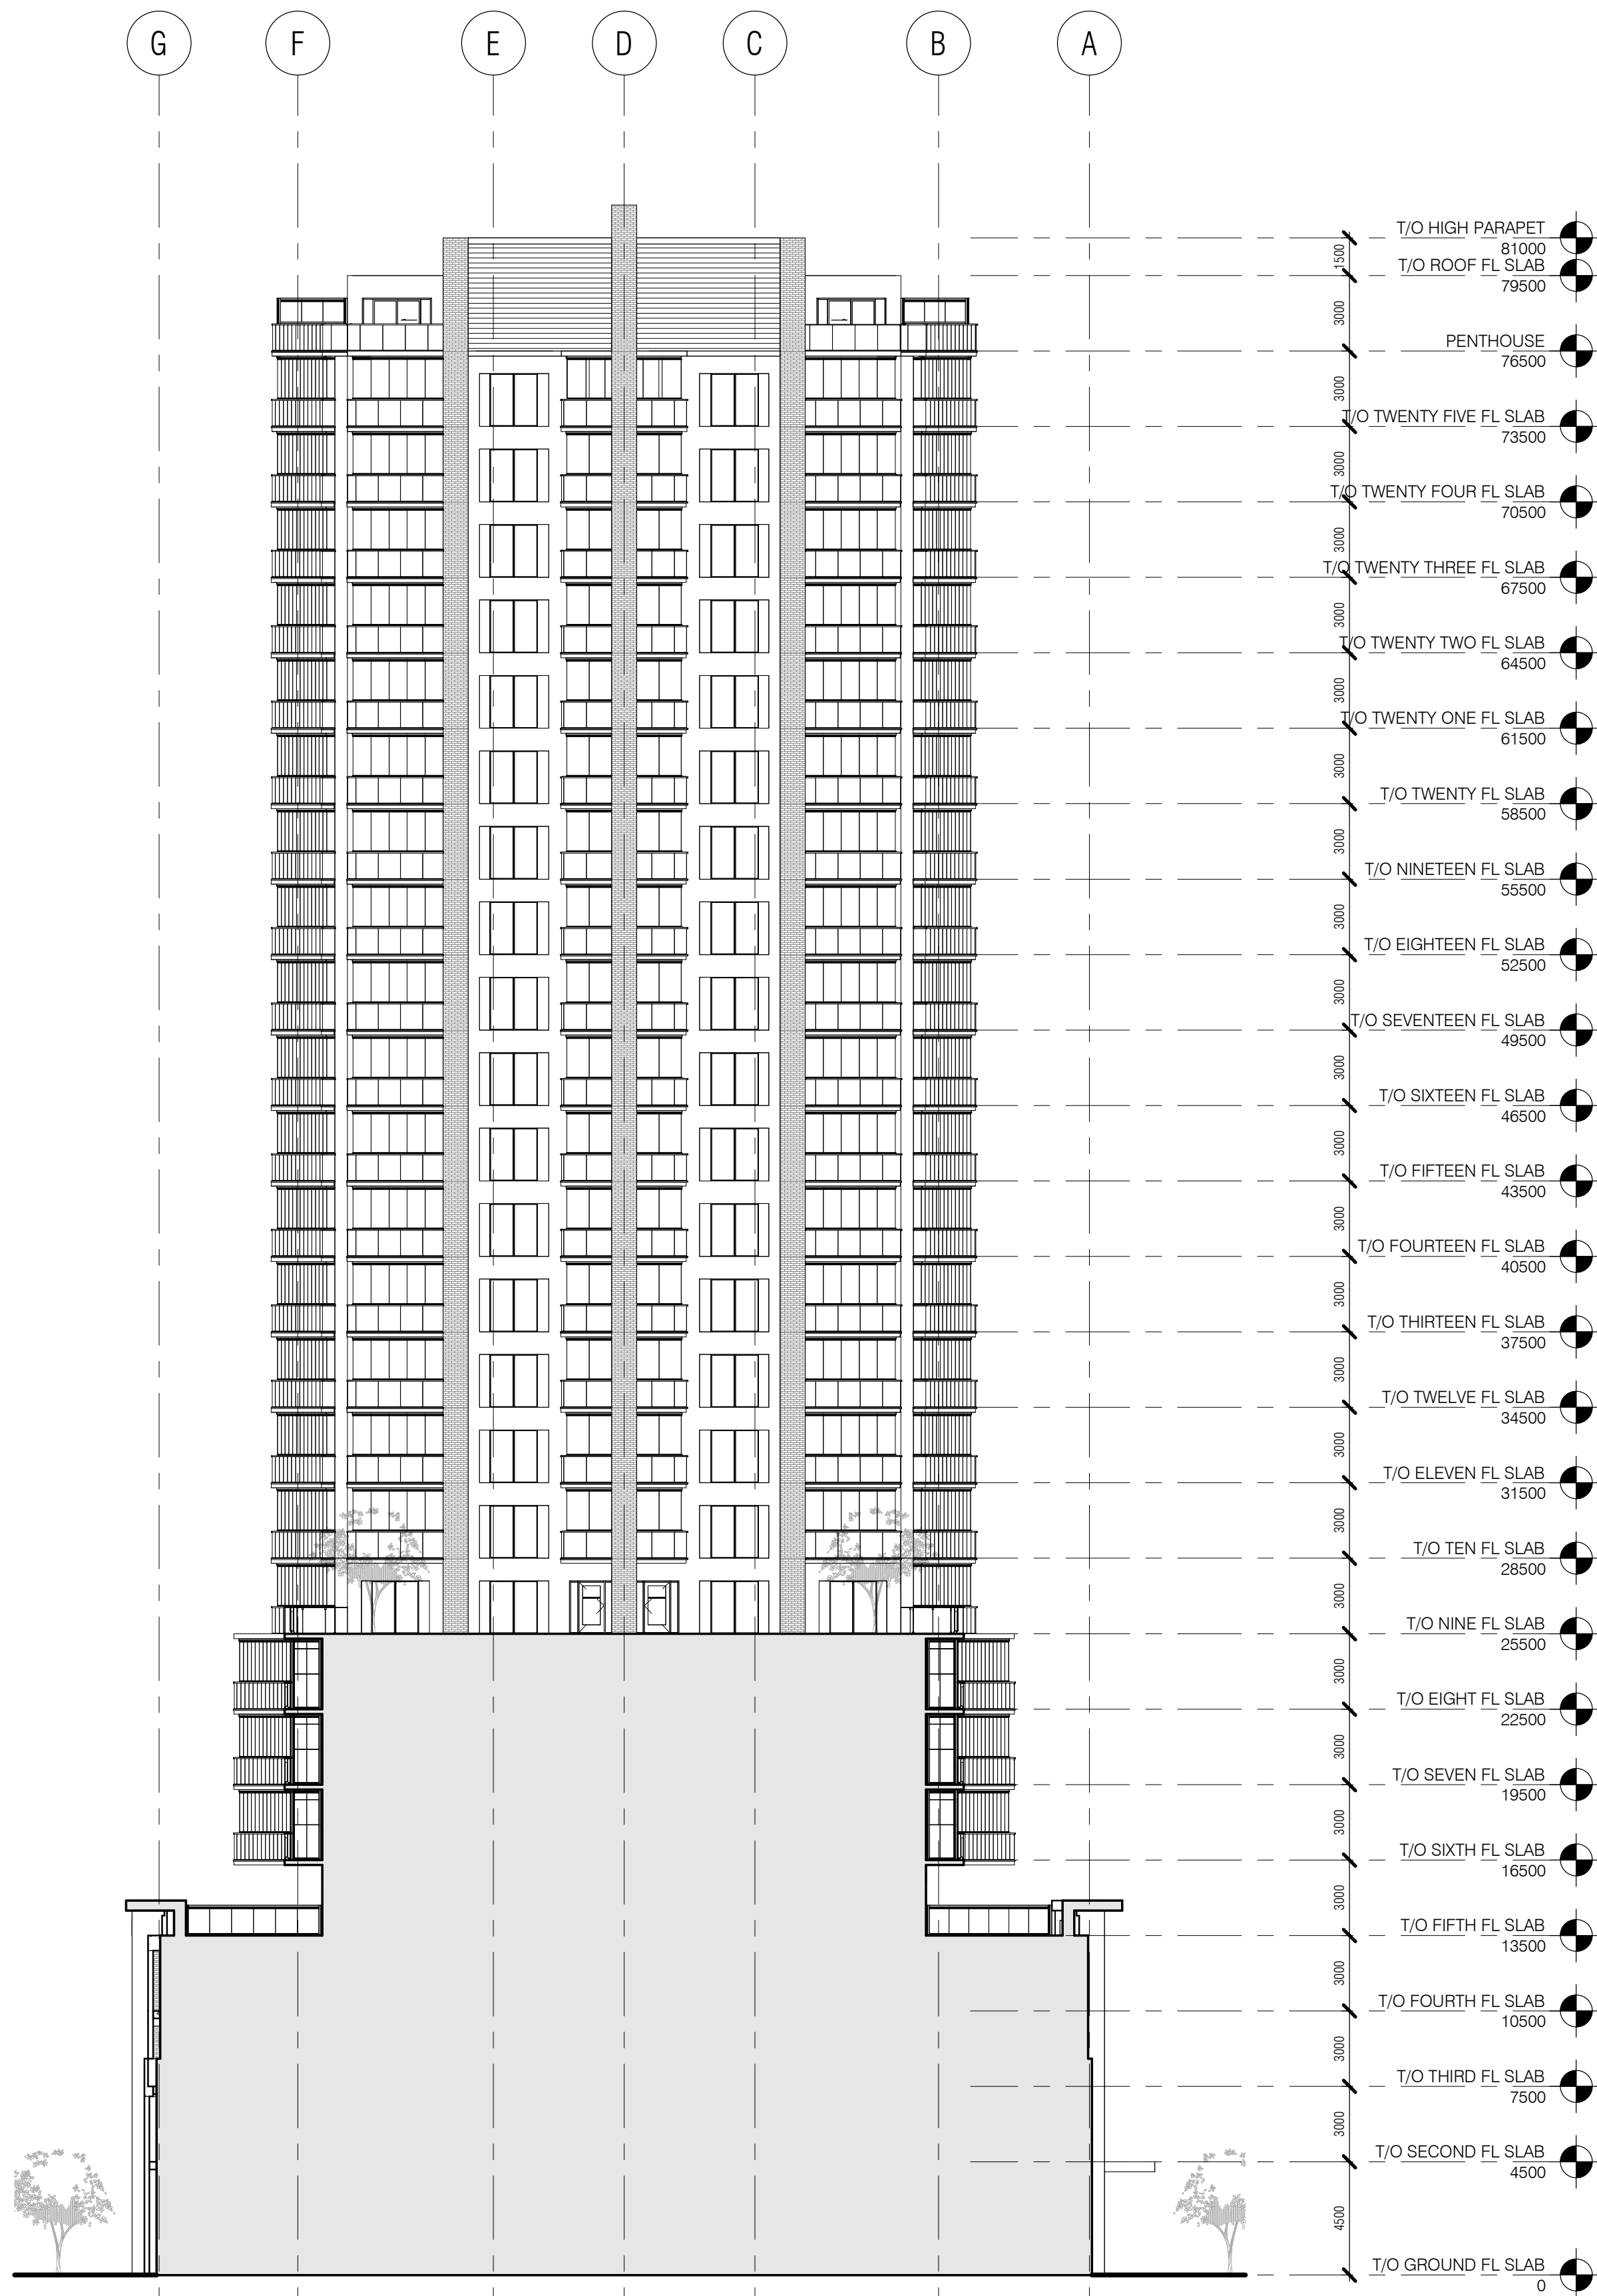

2 EXTERIOR ELEVATION - NORTH 2  
A404 1 : 200



FRONT VIEW \_ SOUTH-WEST



FRONT VIEW \_ SOUTH-EAST

| Revisions: |       |             |     |
|------------|-------|-------------|-----|
| No.        | Date: | Particular: | By: |
|            |       |             |     |
|            |       |             |     |
| Drawing issued: |             |     |
|-----------------|-------------|-----|
| Date:           | Particular: | By: |
|                 |             |     |
|                 |             |     |
Drawings and specifications as instruments of service are the property of Romanov Romanov Architects Inc., the copyright in the same being reserved to them. No reproduction may be made without the permission of Romanov Romanov Architects Inc., and when made, must bear its name. All prints to be returned. This drawing must not be scaled. The contractor is to verify dimensions and data noted herein with conditions on the site and is held responsible for reporting any discrepancy to Romanov Romanov Architects Inc., for adjustment. This drawing is not to be used for building purpose until signed and sealed by the Consultant.

Client:

Seals:

romanov romanov  
ARCHITECTS INCORPORATED  
DESIGNERS | URBANISTS | FUTURISTS  
375 PARKSIDE DRIVE, TORONTO, ON, M6R 2Z6  
tel: (416) 766-8750 email: info@romrom.com

Project:  
**ROSSLAND MIXED-USE DEV**  
  
154 ROSSLAND RD. E, AJAX, ON.

Sheet Title:  
**PERSPECTIVE RENDERINGS**

|                            |        |                          |
|----------------------------|--------|--------------------------|
| Design:                    | Drawn: | Approved:                |
| AR                         | AR     | JR                       |
| Comm. No:<br><b>23.101</b> |        | Sheet No:<br><b>R0.2</b> |

[illegible]

| Date:     | Particular:   | By: |
|-----------|---------------|-----|
| JUN 11'19 | CLIENT REVIEW | GM  |
| JUL 03'19 | CLIENT REVIEW | GM  |
| JUL 12'19 | CLIENT REVIEW | GM  |
| AUG 26'19 | CLIENT REVIEW | GM  |
|           |               |     |
|           |               |     |
|           |               |     |
|           |               |     |

Drawings and specifications as instruments of service are the property of Romanov Romanov Architects Inc., the copyright in the same being reserved to them. No reproduction may be made without the permission of Romanov Romanov Architects Inc., and when made, must bear its name. All prints to be returned. This drawing must not be scaled.

The contractor is to verify dimensions and data noted herein with conditions on the site and is held responsible for reporting any discrepancy to Romanov Romanov Architects Inc., for adjustment. This drawing is not to be used for building purpose until signed and sealed by the Consultant.

Seals:



romanov romanov  
ARCHITECTS INCORPORATED  
DESIGNERS | URBANISTS | FUTURISTS

375 PARKSIDE DRIVE, TORONTO, ON, M6R 2Z6  
tel: (416)766-8750 email: info@romrom.com

Project:

ROSSLAND MIXED-USE DEV

154 ROSSLAND RD. E, AJAX,  
ON.

Sheet Title:

## PERSPECTIVE RENDERINGS

Design:

AR

Drawn:

AR

Approved:

JR

Comm. No:

23.101

### R0.3

[illegible]

| Date:     | Particular:   | By: |
|-----------|---------------|-----|
| JUN 11'19 | CLIENT REVIEW | GM  |
| JUL 03'19 | CLIENT REVIEW | GM  |
| JUL 12'19 | CLIENT REVIEW | GM  |
| AUG 26'19 | CLIENT REVIEW | GM  |
|           |               |     |
|           |               |     |
|           |               |     |
|           |               |     |

Drawings and specifications as instruments of service are the property of Romanov Romanov Architects Inc., the copyright in the same being reserved to them. No reproduction may be made without the permission of Romanov Romanov Architects Inc., and when made, must bear its name. All prints to be returned. This drawing must not be scaled.

The contractor is to verify dimensions and data noted herein with conditions on the site and is held responsible for reporting any discrepancy to Romanov Romanov Architects Inc., for adjustment. This drawing is not to be used for building purpose until signed and sealed by the Consultant.

Seals:



romanov romanov  
ARCHITECTS INCORPORATED  
DESIGNERS | URBANISTS | FUTURISTS

375 PARKSIDE DRIVE, TORONTO, ON, M6R 2Z6  
tel: (416)766-8750 email: info@romrom.com

Project:

ROSSLAND MIXED-USE DEV

154 ROSSLAND RD. E, AJAX,  
ON.

Sheet Title:

## PERSPECTIVE RENDERINGS

### 03

Design:

AR

Drawn:

AR

Approved:

JR

Comm. No:

23.101

R0.4