




KVTH – Site Plan

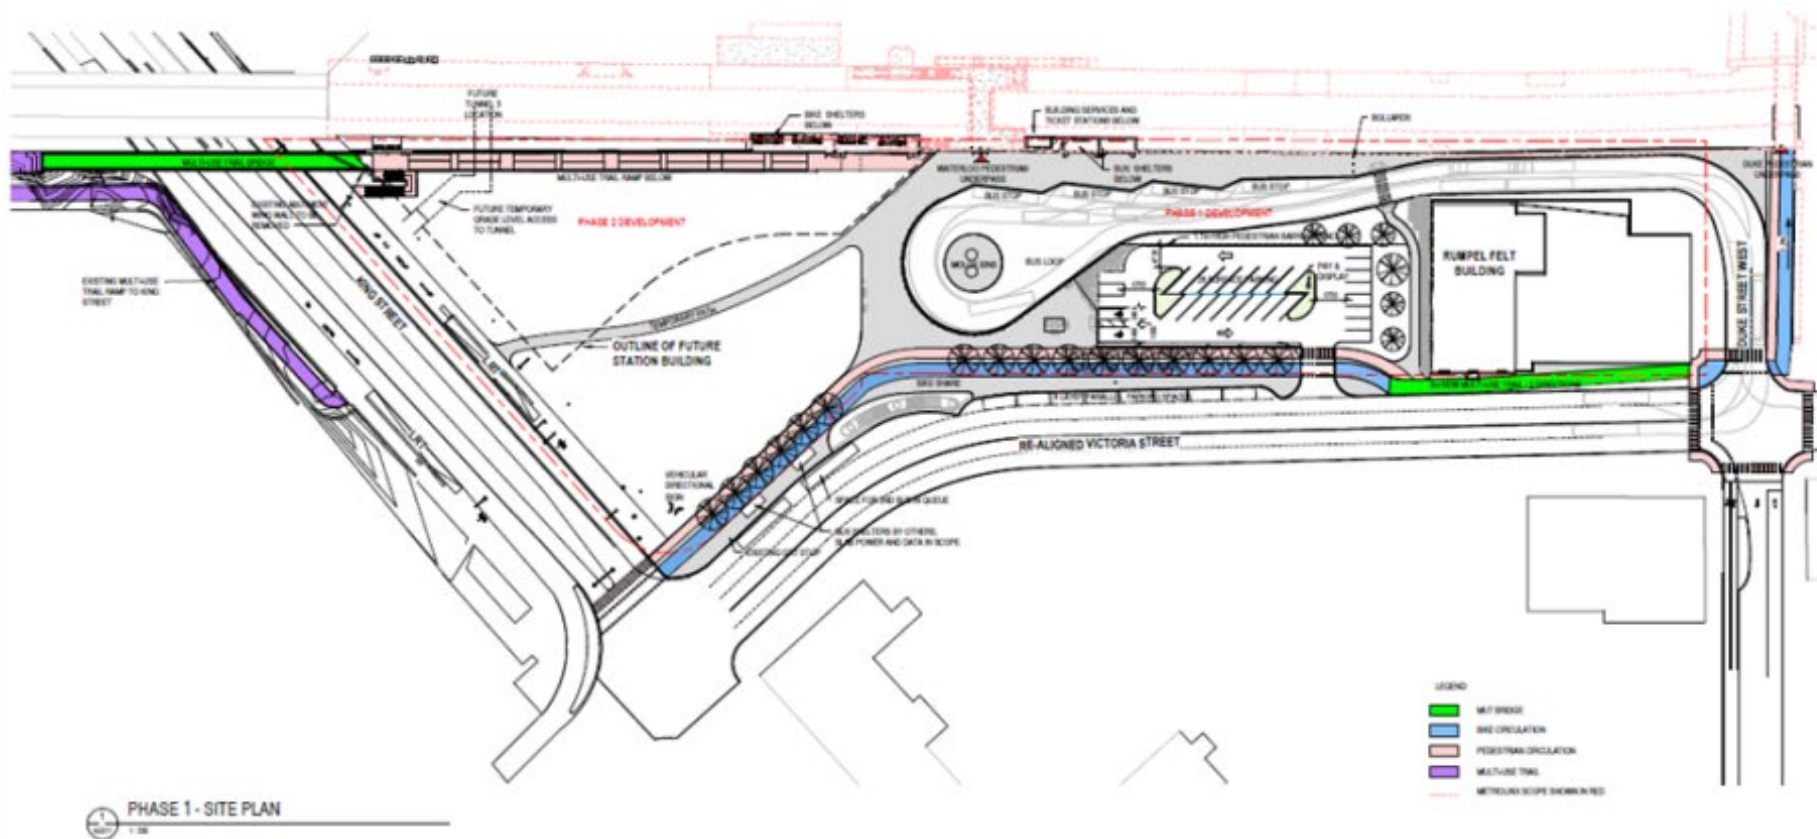

KVTH – Pedestrian Bridge and Ramp Plan

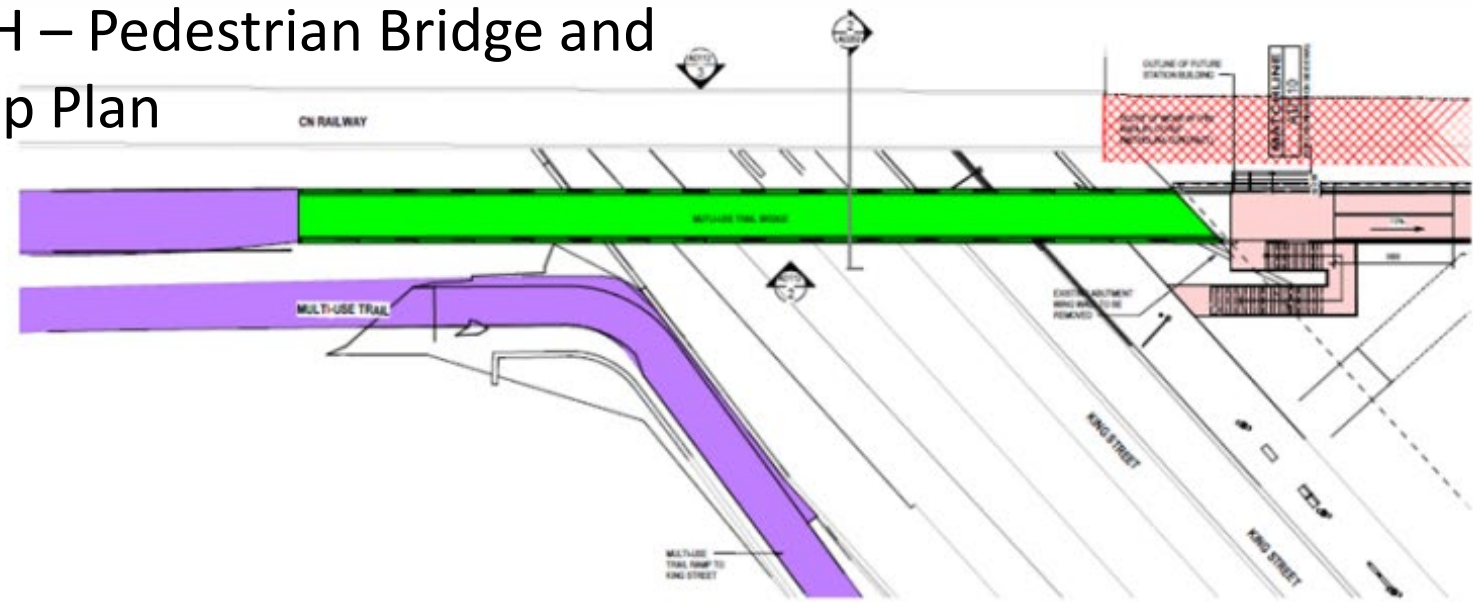

① PHASE 1 - PLAN - MULTI-USE TRAIL BRIDGE
1:200

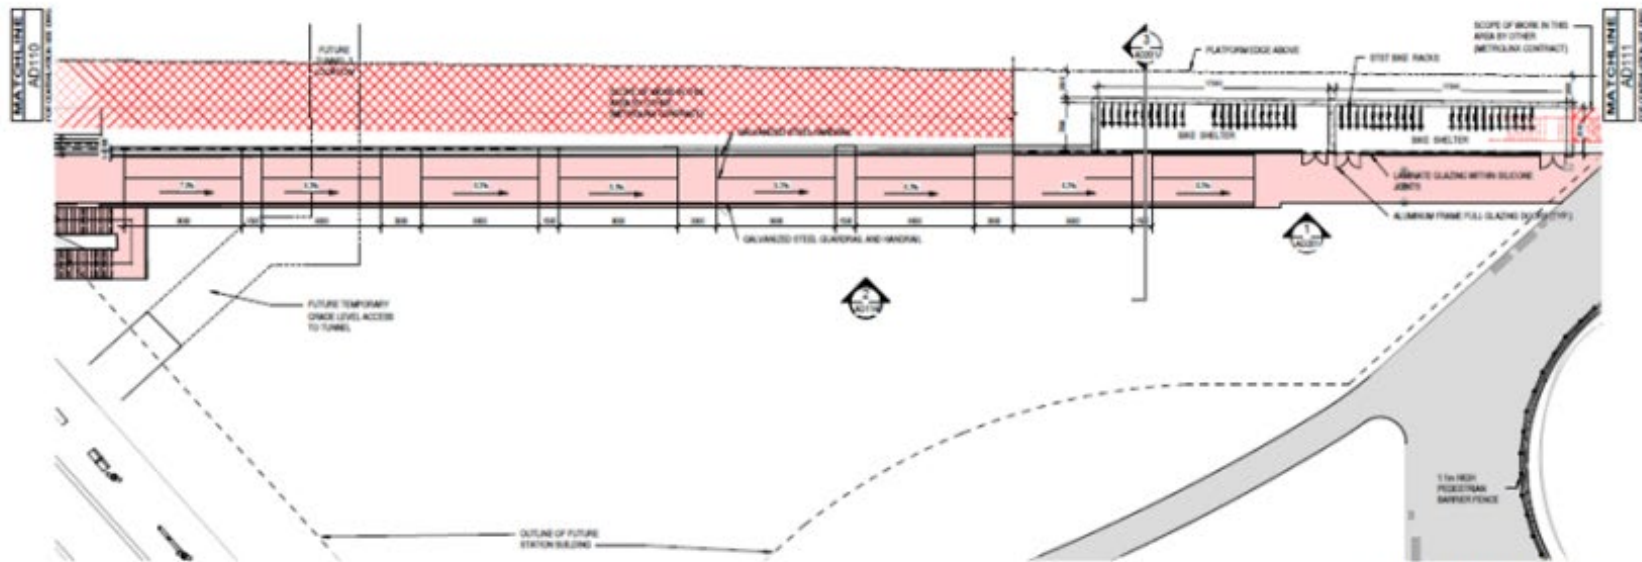

② PHASE 1 - PLAN - RAMP
1:200



ARCHITECTURE 40

WZMH

CONSULTANT

CLIENT

Region of Waterloo

DISCLAIMER NOTICE
THIS DRAWING AND DESIGN IS COPYRIGHT PROTECTED. DO NOT REPRODUCE OR REUSE WITHOUT WRITTEN PERMISSION BY ARCHITECTURAL FIRM.


THIS DRAWING IS A PRELIMINARY DESIGN. IT IS NOT TO BE USED FOR CONSTRUCTION. ANY CHANGES TO THIS DRAWING MUST BE APPROVED BY THE ARCHITECTURAL FIRM.




SCALE: 1:200

FLOOR PLAN - PHASE 1
- WEST OF WATERLOO

KVTH – Pedestrian Bridge Elevation

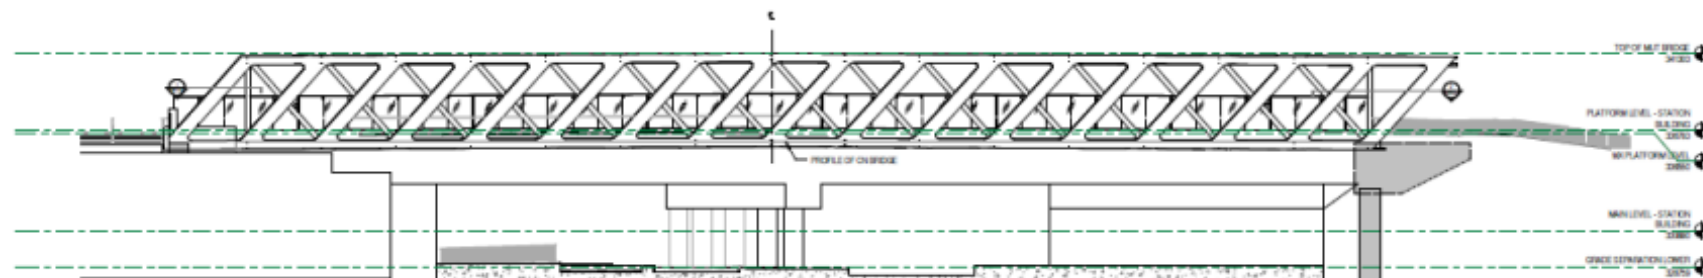

2 ELEVATION - MUT BRIDGE LOOKING SOUTH

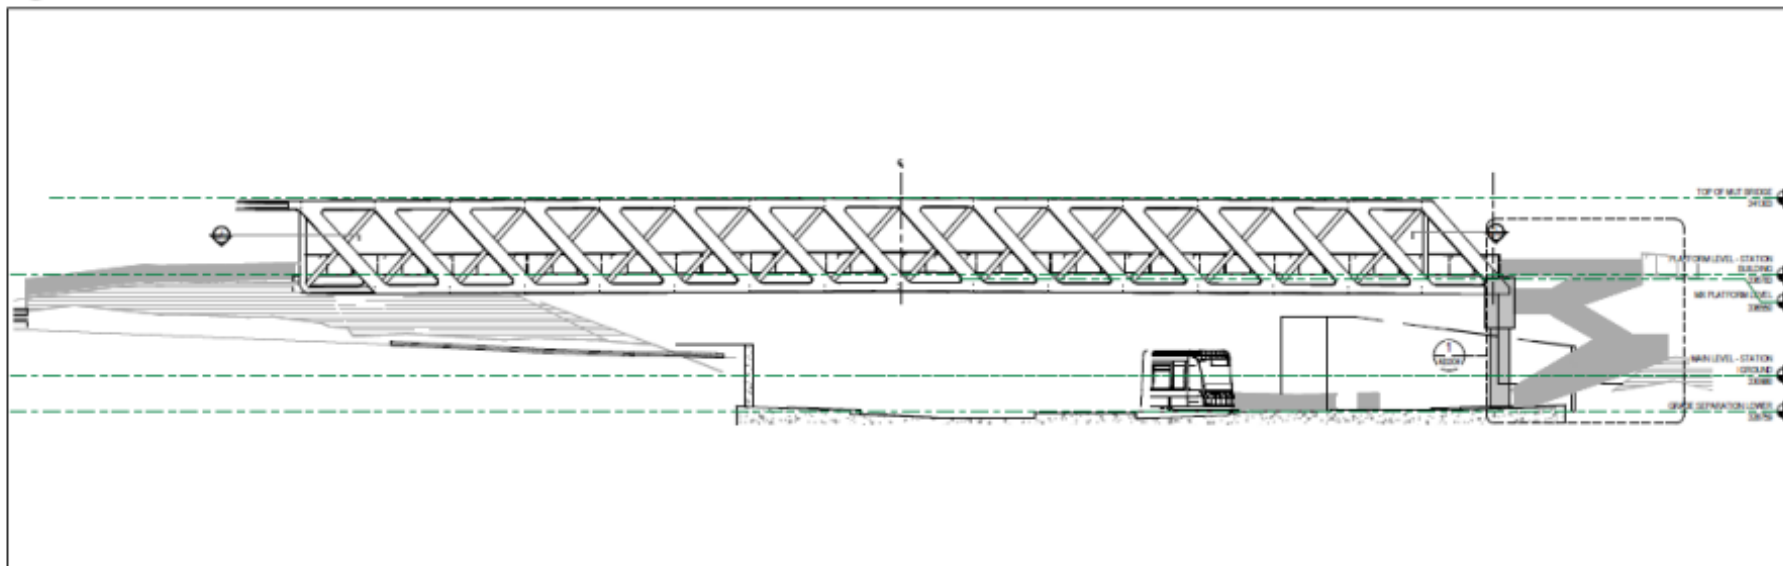

1 ELEVATION - MUT BRIDGE LOOKING NORTH

ARCHITECTURE IN ASSOCIATION

ARCHITECTURE 49

WZMH

CONSULTANT

CLIENT



Region of Waterloo

CONTRACTOR

THE CONTRACTOR AND DESIGNER IS NOT RESPONSIBLE FOR ANY CHANGES OR OMISSIONS THAT MAY OCCUR DURING THE CONSTRUCTION OF THE PROJECT.

SCALE

THIS DRAWING IS TO BE USED FOR THE DESIGN OF THE PROJECT ONLY. IT IS NOT TO BE USED FOR ANY OTHER PURPOSE. ANY CHANGES OR OMISSIONS THAT MAY OCCUR DURING THE CONSTRUCTION OF THE PROJECT ARE THE RESPONSIBILITY OF THE CONTRACTOR.



2022-10-27 10:00 AM
REV. 001
PROJECT

DRAWING TITLE

ELEVATION -
PEDESTRIAN BRIDGE

CONTRACTOR

AB200

PRINT DATE: 2022-10-27 10:00 AM


KVTH – Off Site Parking

The site plan illustrates the proposed off-site parking area for KVTH. The parking lot is bounded by Victoria Street North to the south and an existing rail corridor to the north. Key features include:

- Parking Spots:** A total of 72 parking spots are indicated.
- Landscaping:** A new landscaped centre island with trees and plantings is located in the middle of the lot. Existing tree planters and landscape along the eastern boundary are also shown.
- Infrastructure:** An existing stone retaining wall runs along the northern edge. An existing abutment wall is located at the northeast corner. A pay and display machine is situated near the northwest corner. A fire alarm control panel and a life power cabinet are located near the southeast corner.
- Access:** Access to the parking lot is provided from Victoria Street North via a driveway.

SITE PLAN - OFFSITE PARKING


① SITE PLAN - OFFSITE PARKING
1:200

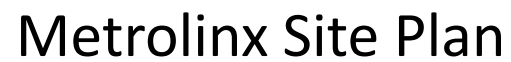

ALL DIMENSIONS SHOWN ARE
IN METRES AND/OR MILLIMETRES
UNLESS OTHERWISE NOTED.

GENERAL NOTES

1. ARCHITECTURAL DRAWINGS ARE TO BE READ IN CONJUNCTION WITH TRACK, CIVIL, STRUCTURAL, MECHANICAL, ELECTRICAL, AND OTHER DETAIL DRAWING DOCUMENTS.
2. REFER TO TRACK DRAWINGS FOR EXTENT OF TRACK WORK.
3. REFER TO CIVIL DRAWINGS FOR EXTENT OF ROAD, SITE GRADING, SITE SERVICES AND DRAINAGE WORK.
4. REFER TO STRUCTURAL DRAWINGS FOR EXTENT OF STRUCTURAL WORK.
5. REFER TO MECHANICAL DRAWINGS FOR EXTENT OF MECHANICAL WORK.
6. REFER TO ELECTRICAL DRAWINGS FOR EXTENT OF ELECTRICAL AND TELECOMMUNICATION WORK.

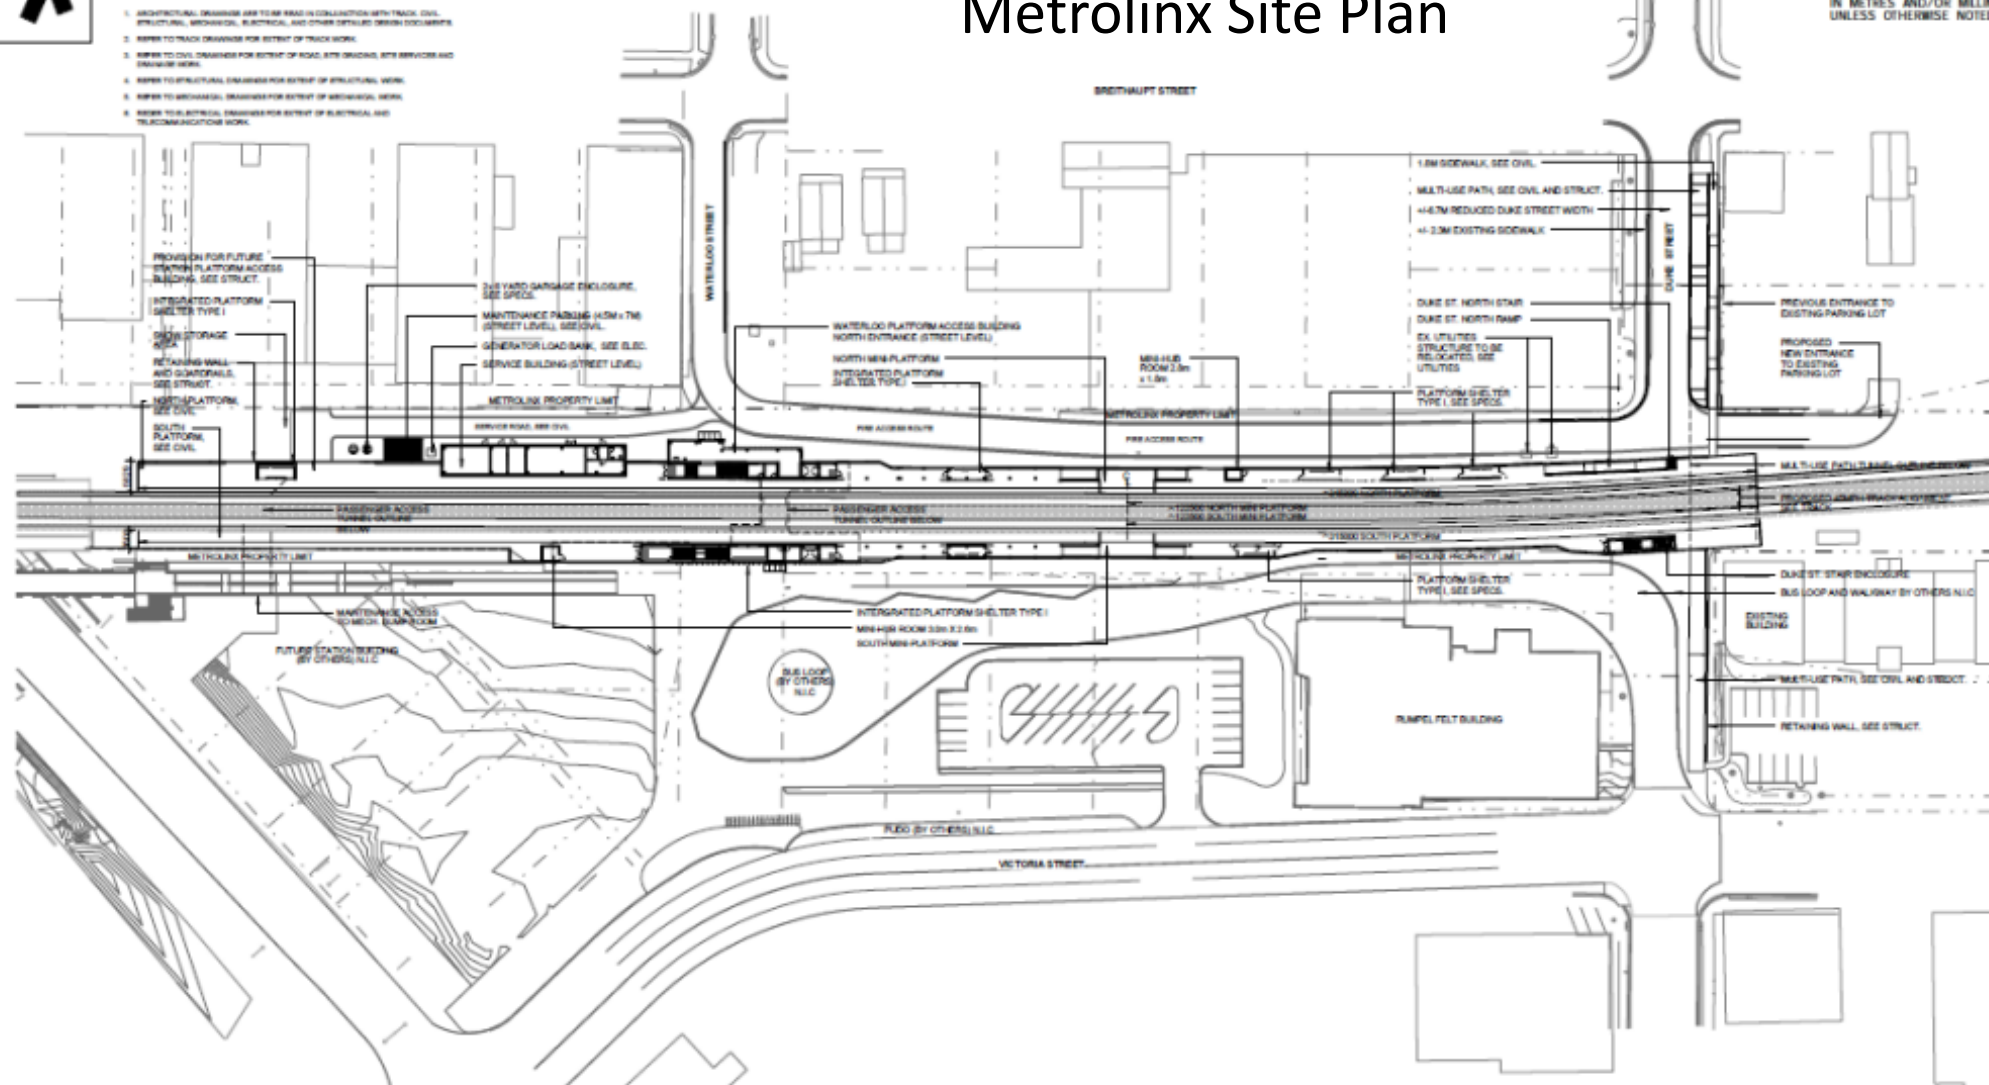

SITE PLAN - PLATFORM LEVEL 1
SCALE: 1" = 100' AS - 100'

REFERENCE DRAWINGS		ISSUE		REVISIONS		DRAWN BY: S.P. 22/11/10		DESIGNED BY: R.T. 22/11/10				KITCHENER CORRIDOR INFRASTRUCTURE KING - VICTORIA TRANSIT HUB GUELPH SUBDIVISION FROM MILE 62.70 TO 63.07 SITE PLAN - PLATFORM LEVEL	CONTRACT NO. 800-2019-MF0-403	DWG. NO. AS - 102	REV. C	SHEET /	
						CHECKED BY: J.H. 22/11/10		APPROVED BY: K.E.S. 22/11/10									
								SCALE: FULL SIZE ONLY									
								AS INDICATED									
AECOM Canada Architects Ltd. 300 Water Street Windsor, Ontario L9B 4G2 800.655.5353 tel 800.528.0221 fax www.aecom.com																	
PWA 40044440																	