



[1] Window Wall by TORO - Raised Metal Panel - Duranar - Ferro Light Ivory
 [1] Duranar - Ferro Light Ivory (UCS1742)
 [2] Acrynar - Black Panther (UCS1742) [BM 2125-10]
 [3] Alucobond - Terracotta (SKU#: AB126)



[4] Spandrel Panel Color: Black-Grey - Vitro Clear
 [5] Mullions Window Wall Color: Black Panther (BM 2125-10)

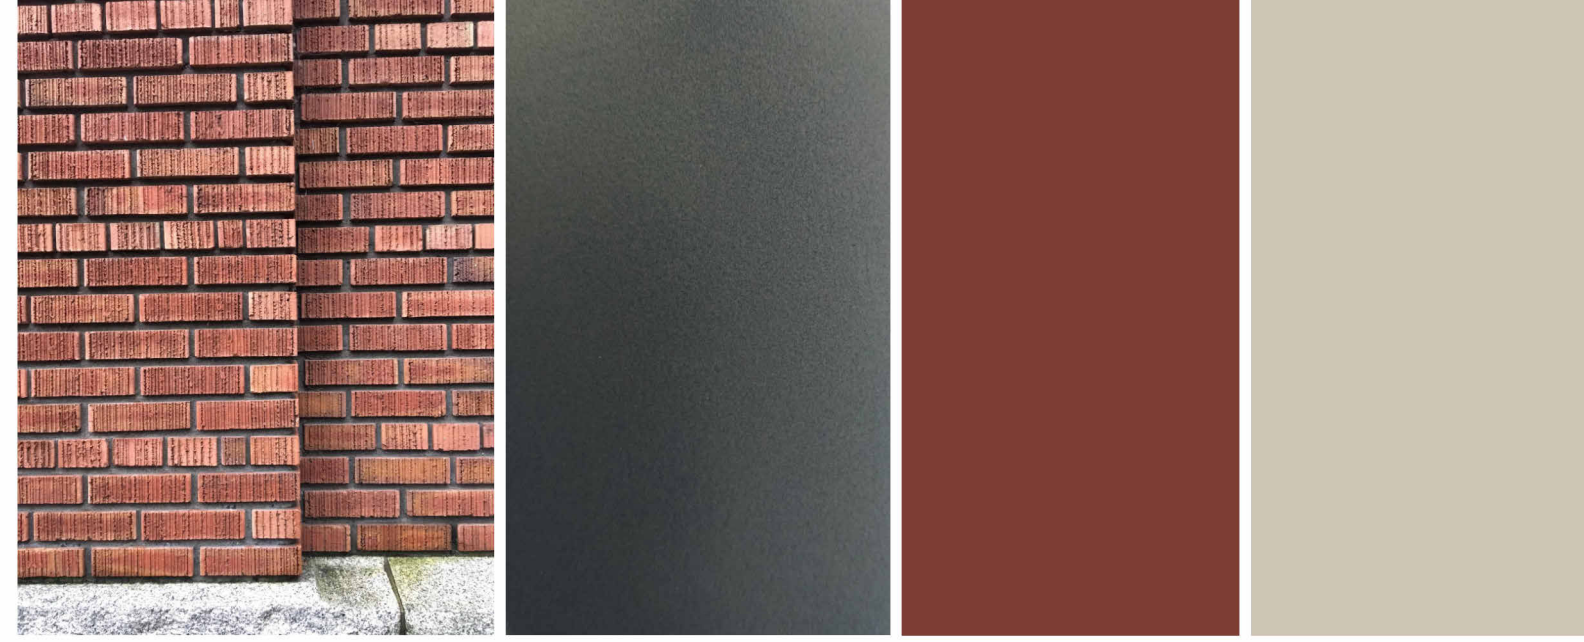

[6] Existing Brick Facade
 [7] Mullions Color: Black Panther (BM 2125-10)
 [8] Kolbe VistaLuxe WD - Frame/Sash Color: Red Rock (BM 2005-10)
 [9] Metal Cornice Color: Inukshuk (BM CC-460)

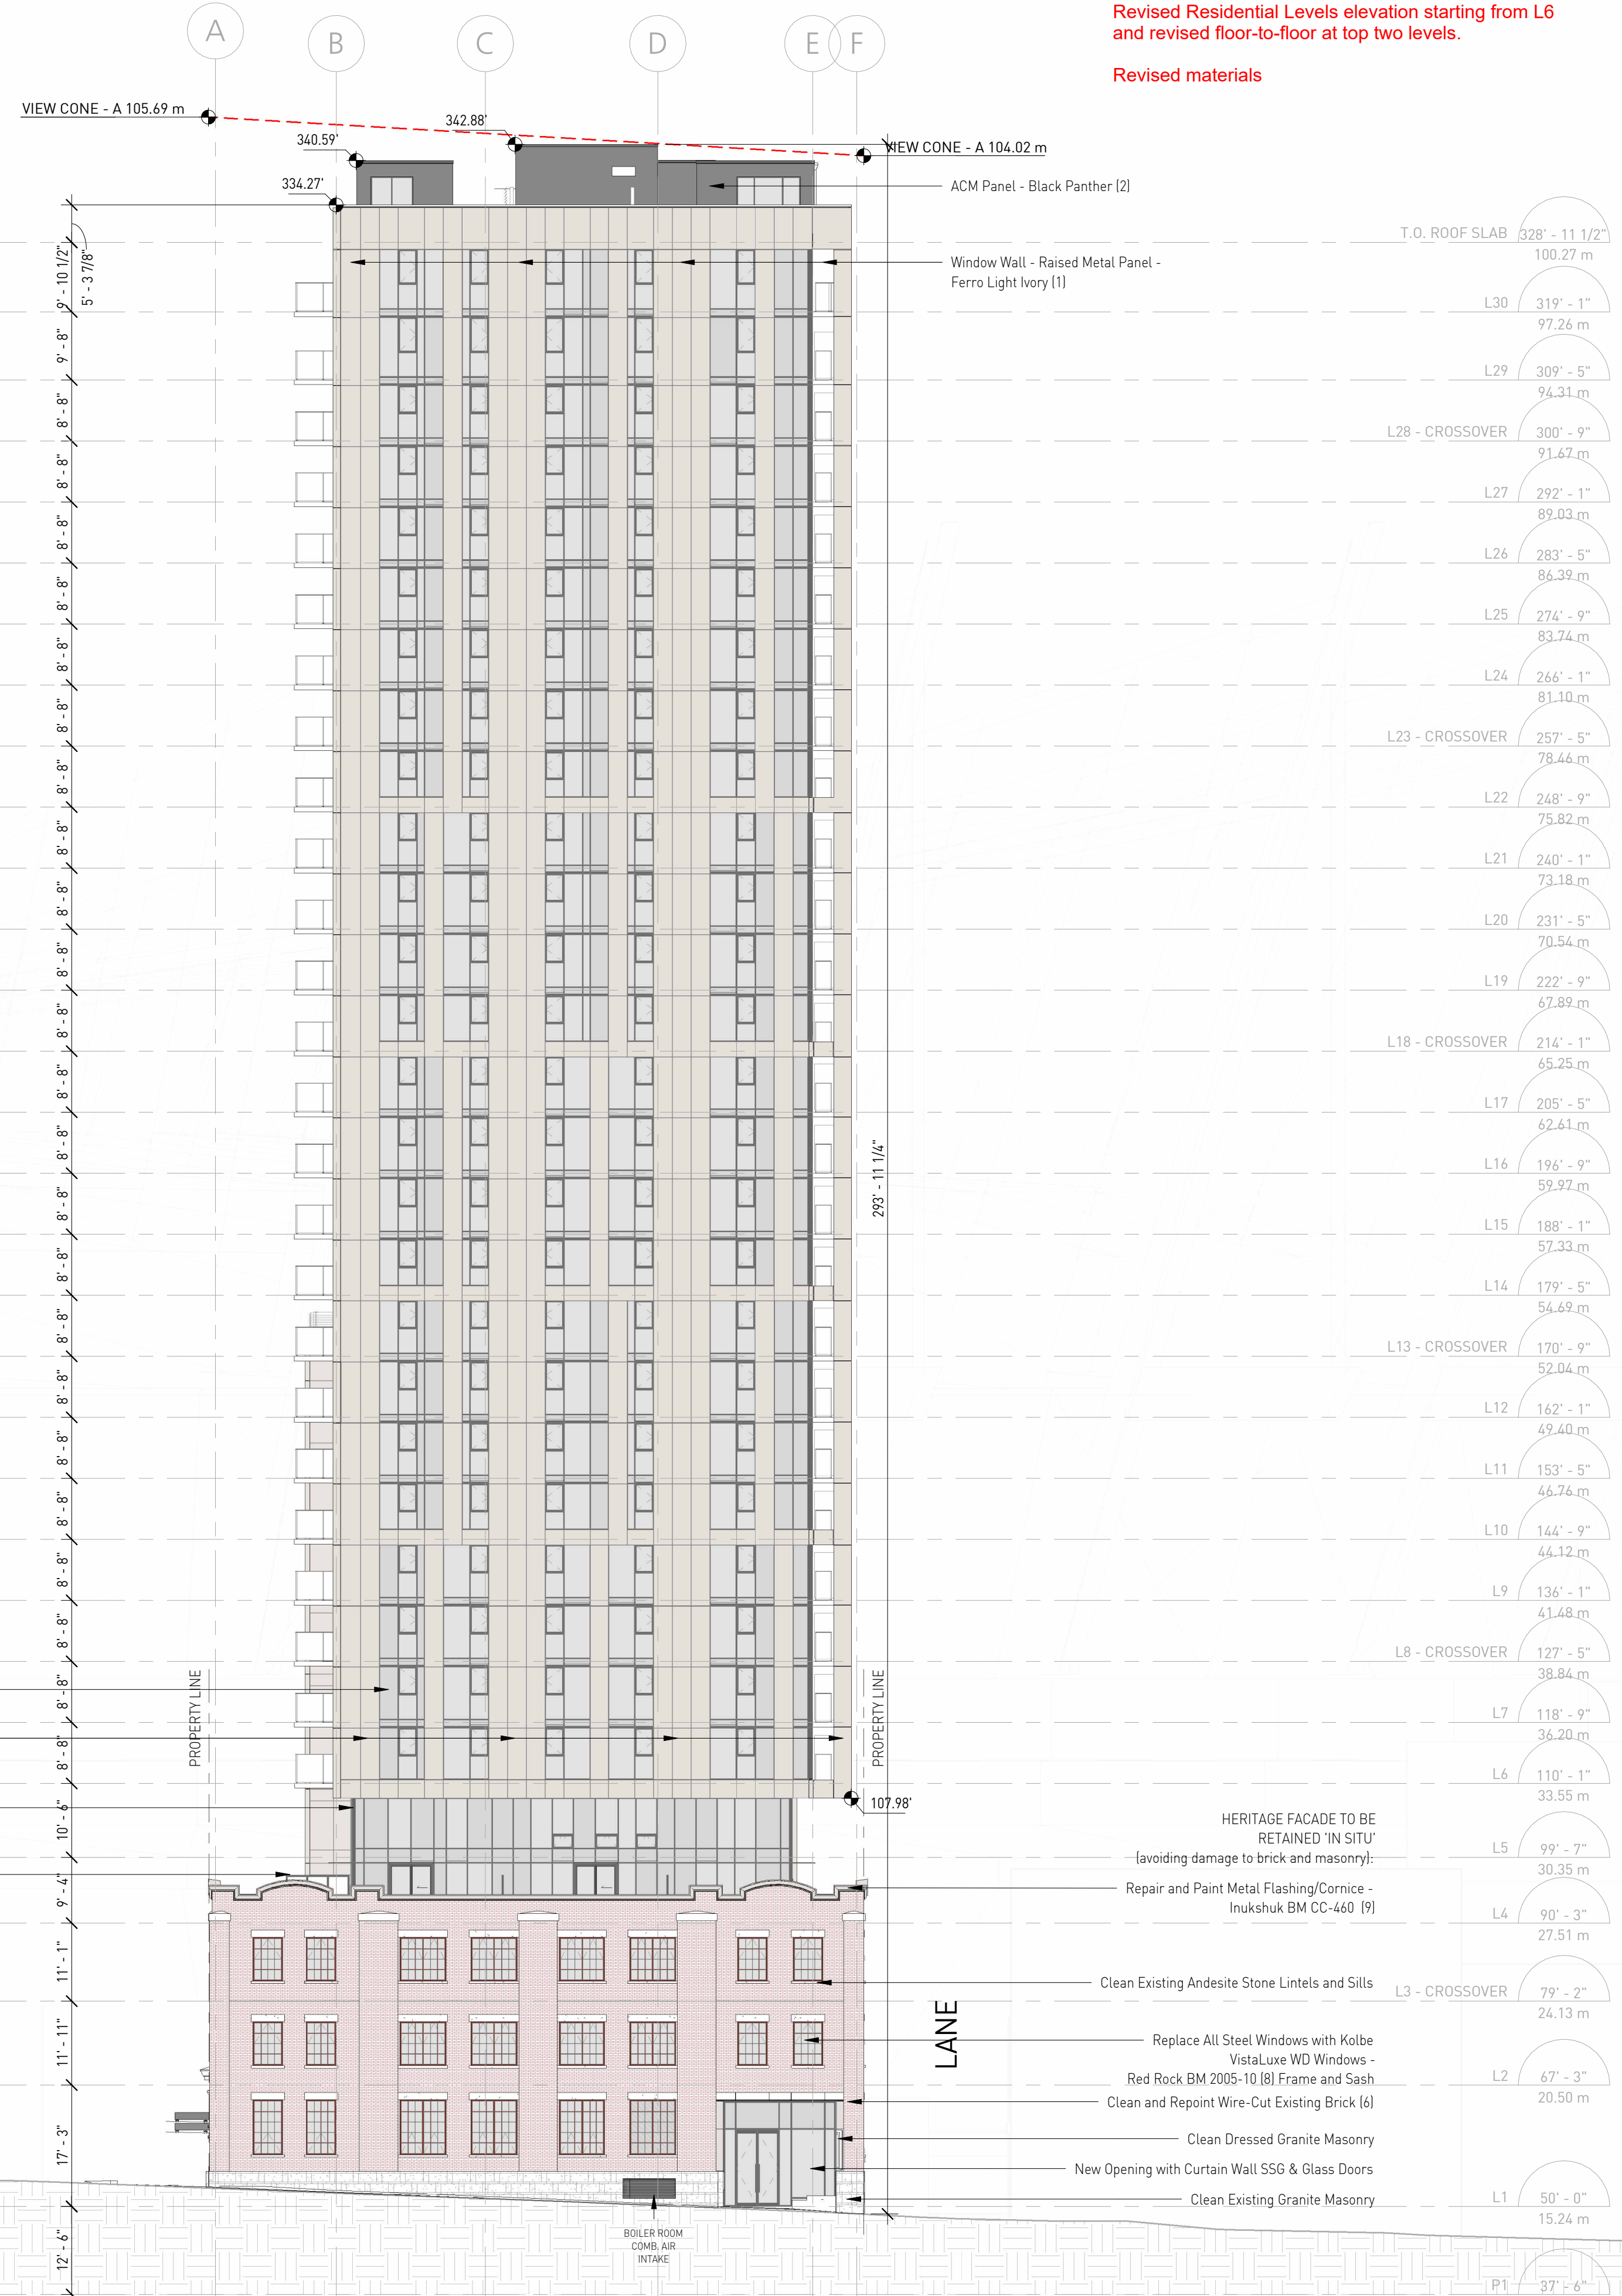

Proposed new hotel levels and floor-to-floor height.
 Revised View Cone Height Limitation
 Revised Residential Levels elevation starting from L6 and revised floor-to-floor at top two levels.
 Revised materials



GBL ARCHITECTS INC.
 300 - 224 WEST 8TH AVENUE TEL 604 736 1156
 VANCOUVER, BC CANADA V5Y 1N5 FAX 604 731 5279

GENERAL NOTES

REVISIONS

No.	Date	Description
1	23/02/2017	issued for REZONING
2	17/09/2019	issued for DP
3	26/02/2021	re-issued for DP
4	12/11/2021	re-issued for DP
5	30/09/2022	issued for DPMA
6	21/01/2025	re-issued for TEXT AME
7	18/02/2026	issued for DPMA

828 CAMBIE STREET

Issued for DPMA


WEST ELEVATION - CAMBIE STREET

DATE 2/18/2026 4:11:09 PM
 DRAWN BY RP
 CHECKED BY DE
 SCALE 1/16" = 1'-0"
 JOB NUMBER 1160

DP A -6.02

GENERAL NOTES

Proposed new hotel levels and floor-to-floor height.
 Revised View Cone Height Limitation
 Revised Residential Levels elevation starting from L6 and revised floor-to-floor at top two levels.
 Revised materials

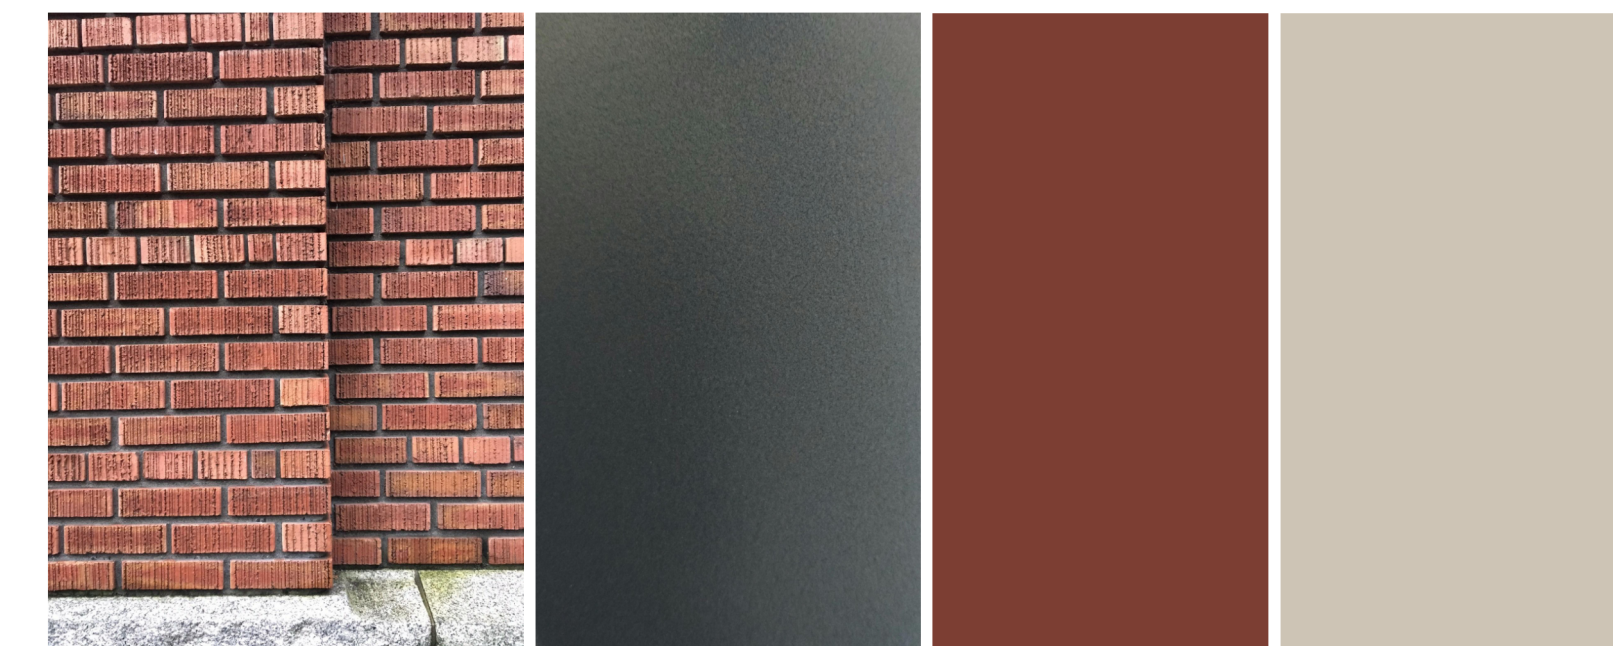

REVISIONS

No.	Date	Description
1	23/02/2017	issued for REZONING
2	17/09/2019	issued for DP
3	26/02/2021	re-issued for DP
4	12/11/2021	re-issued for DP
5	30/09/2022	issued for DPMA
6	21/01/2025	re-issued for TEXT AEM
7	18/02/2026	issued for DPMA
8	16/04/2026	re-issued for DPMA




828 CAMBIE STREET

Re-issued for DPMA

SOUTH ELEVATION - LANE

DATE 4/15/2026 5:46:50 PM
 DRAWN BY RP
 CHECKED BY DE
 SCALE 1/16" = 1'-0"
 JOB NUMBER 1160

DP A -6.03

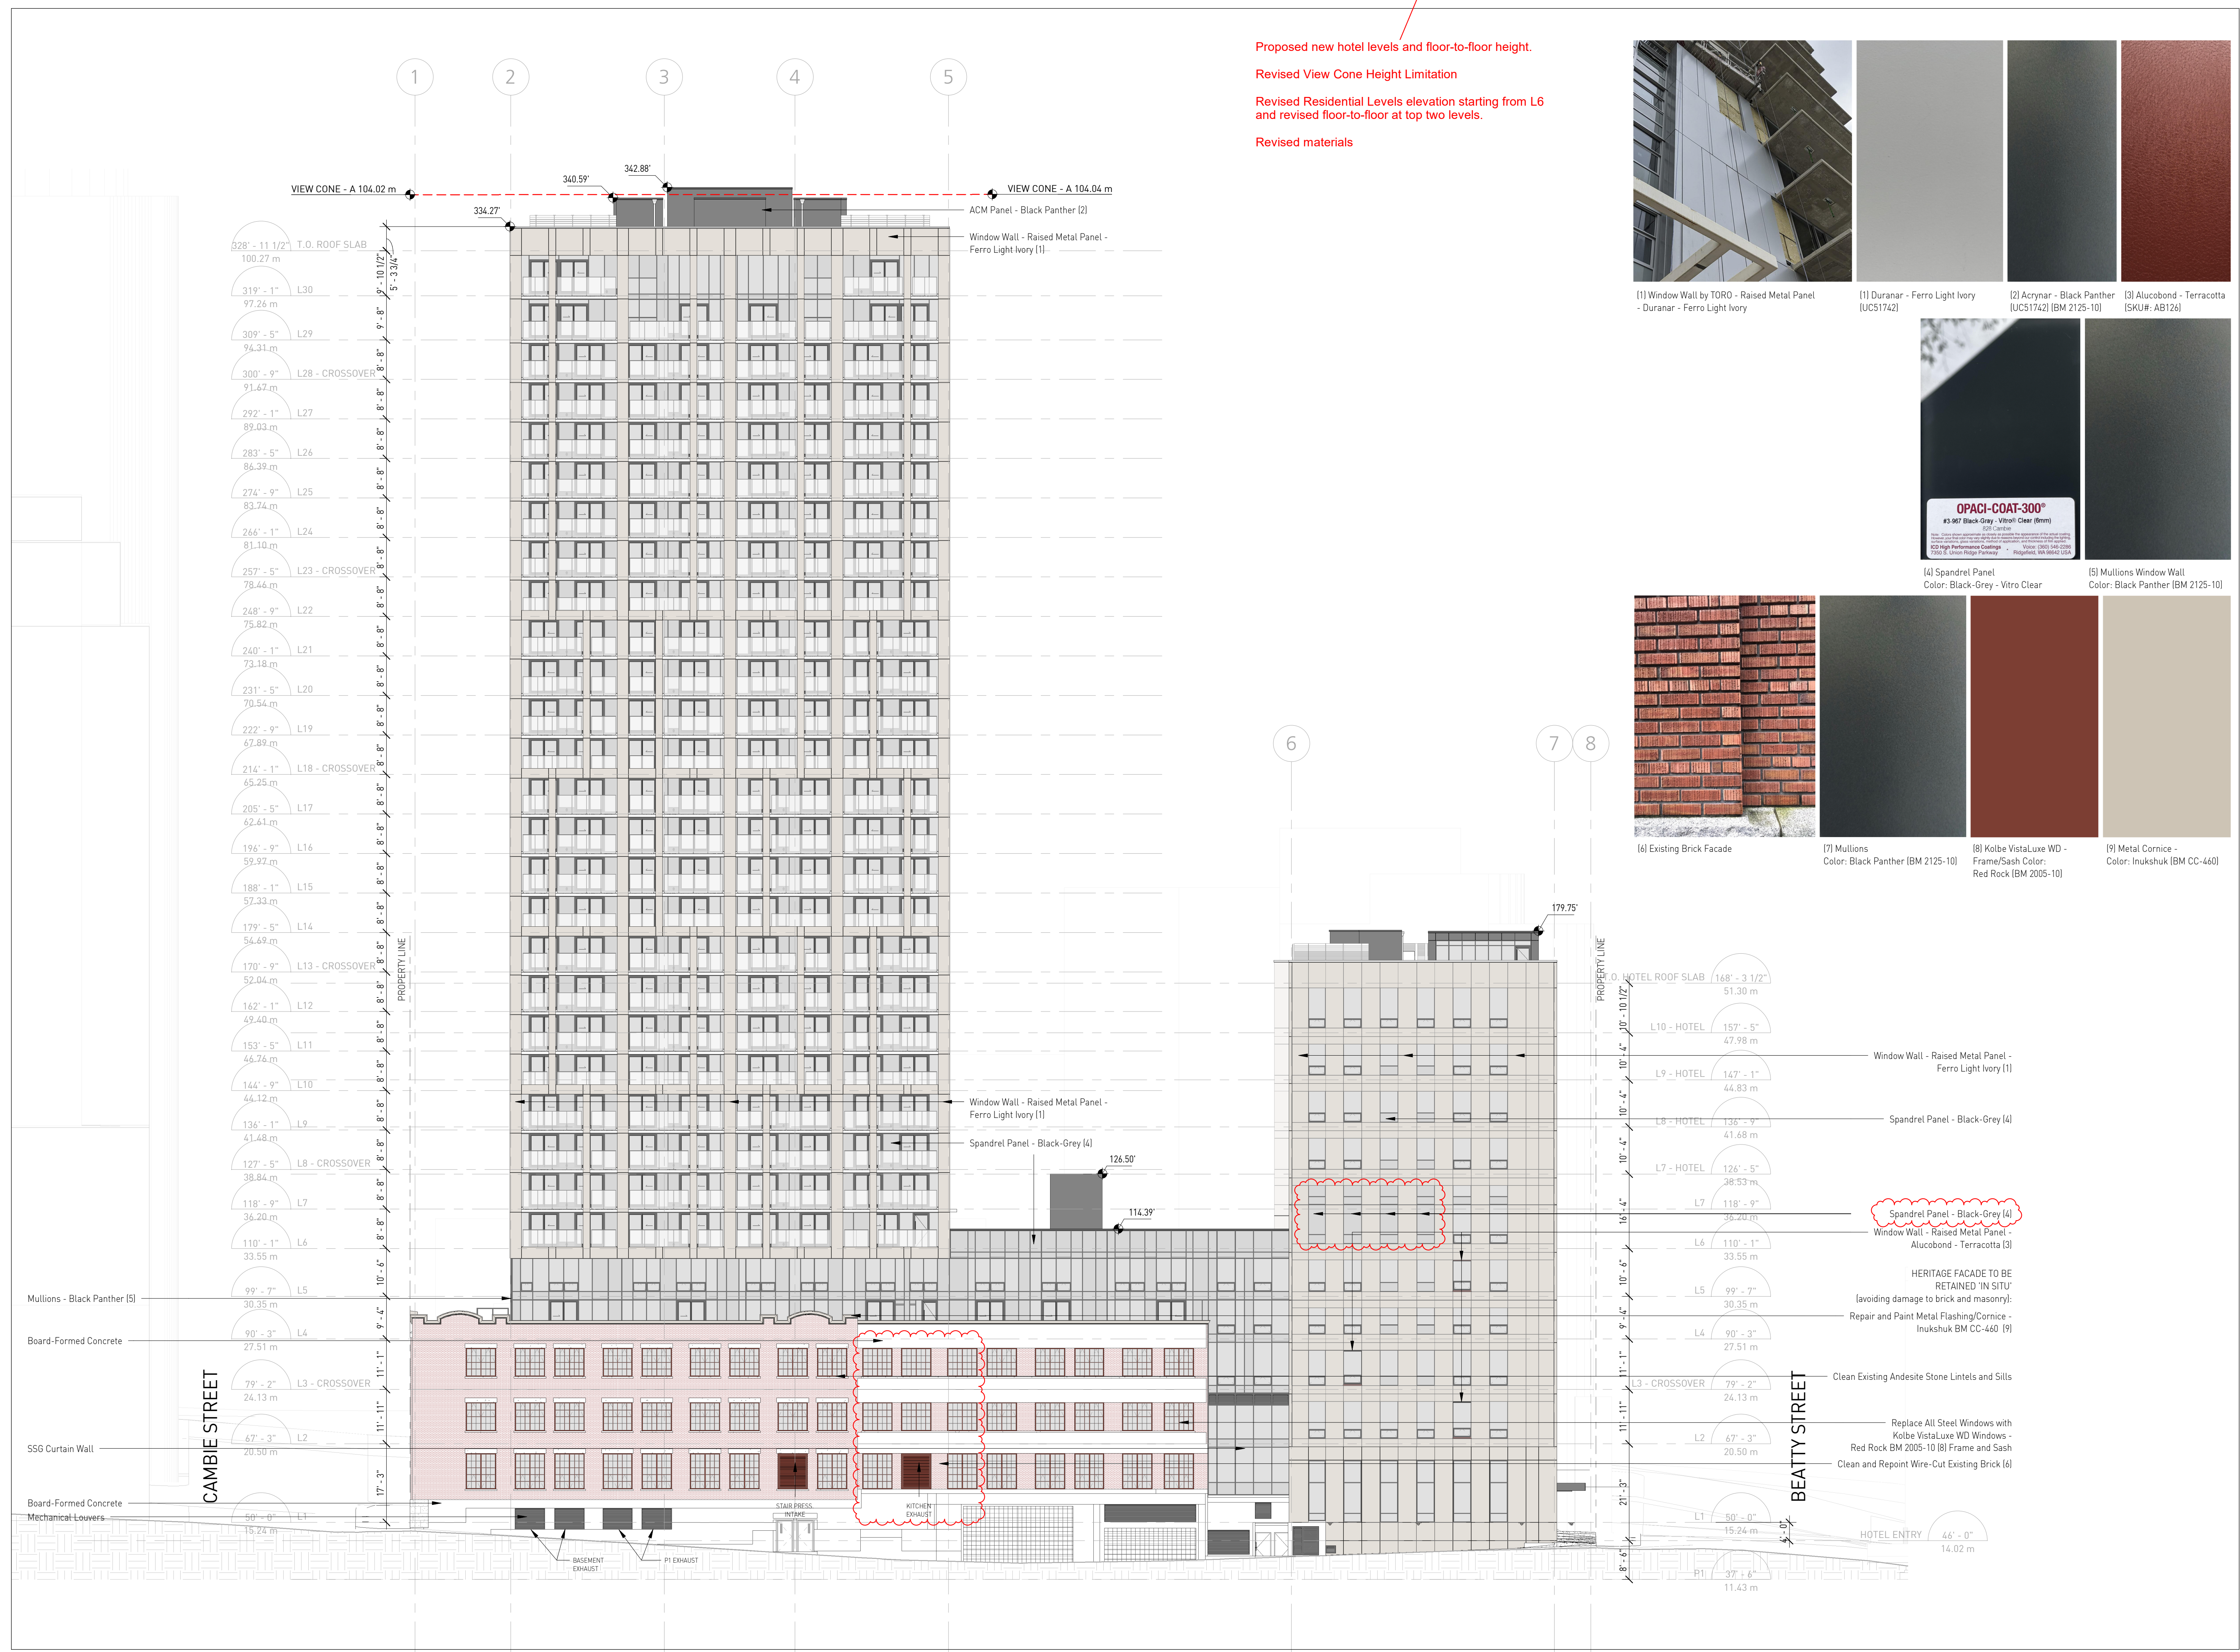





(1) Window Wall by TORO - Raised Metal Panel - Duranar - Ferro Light Ivory
 (1) Duranar - Ferro Light Ivory [UC51742]
 (2) Acrynar - Black Panther [UC51742] [BM 2125-10]
 (3) Alucobond - Terracotta [SKU#: AB12a]



(4) Spandrel Panel Color: Black-Grey - Vitro Clear
 (5) Mullions Window Wall Color: Black Panther [BM 2125-10]

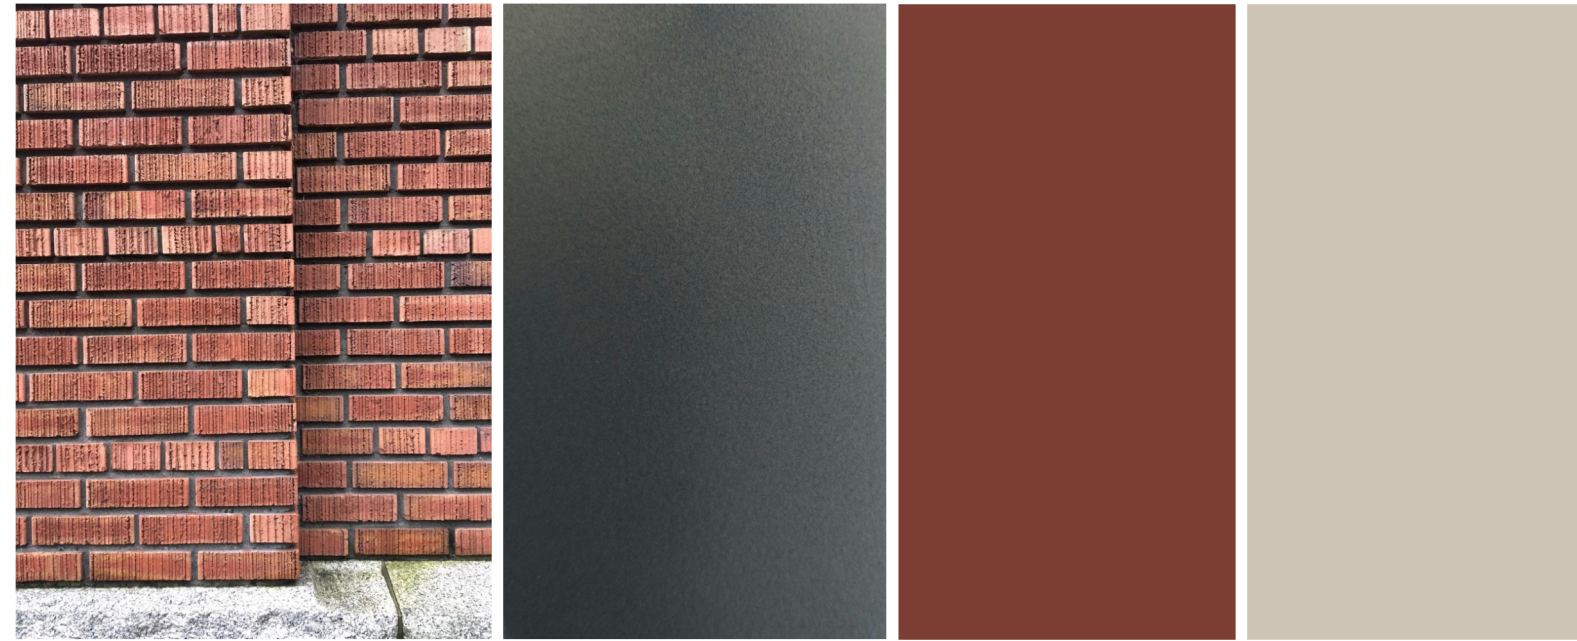

(6) Existing Brick Facade
 (7) Mullions Color: Black Panther [BM 2125-10]
 (8) Kolbe VistaLuxe WD - Frame/Sash Color: Red Rock [BM 2005-10]
 (9) Metal Cornice - Color: Inukshuk [BM CC-460]

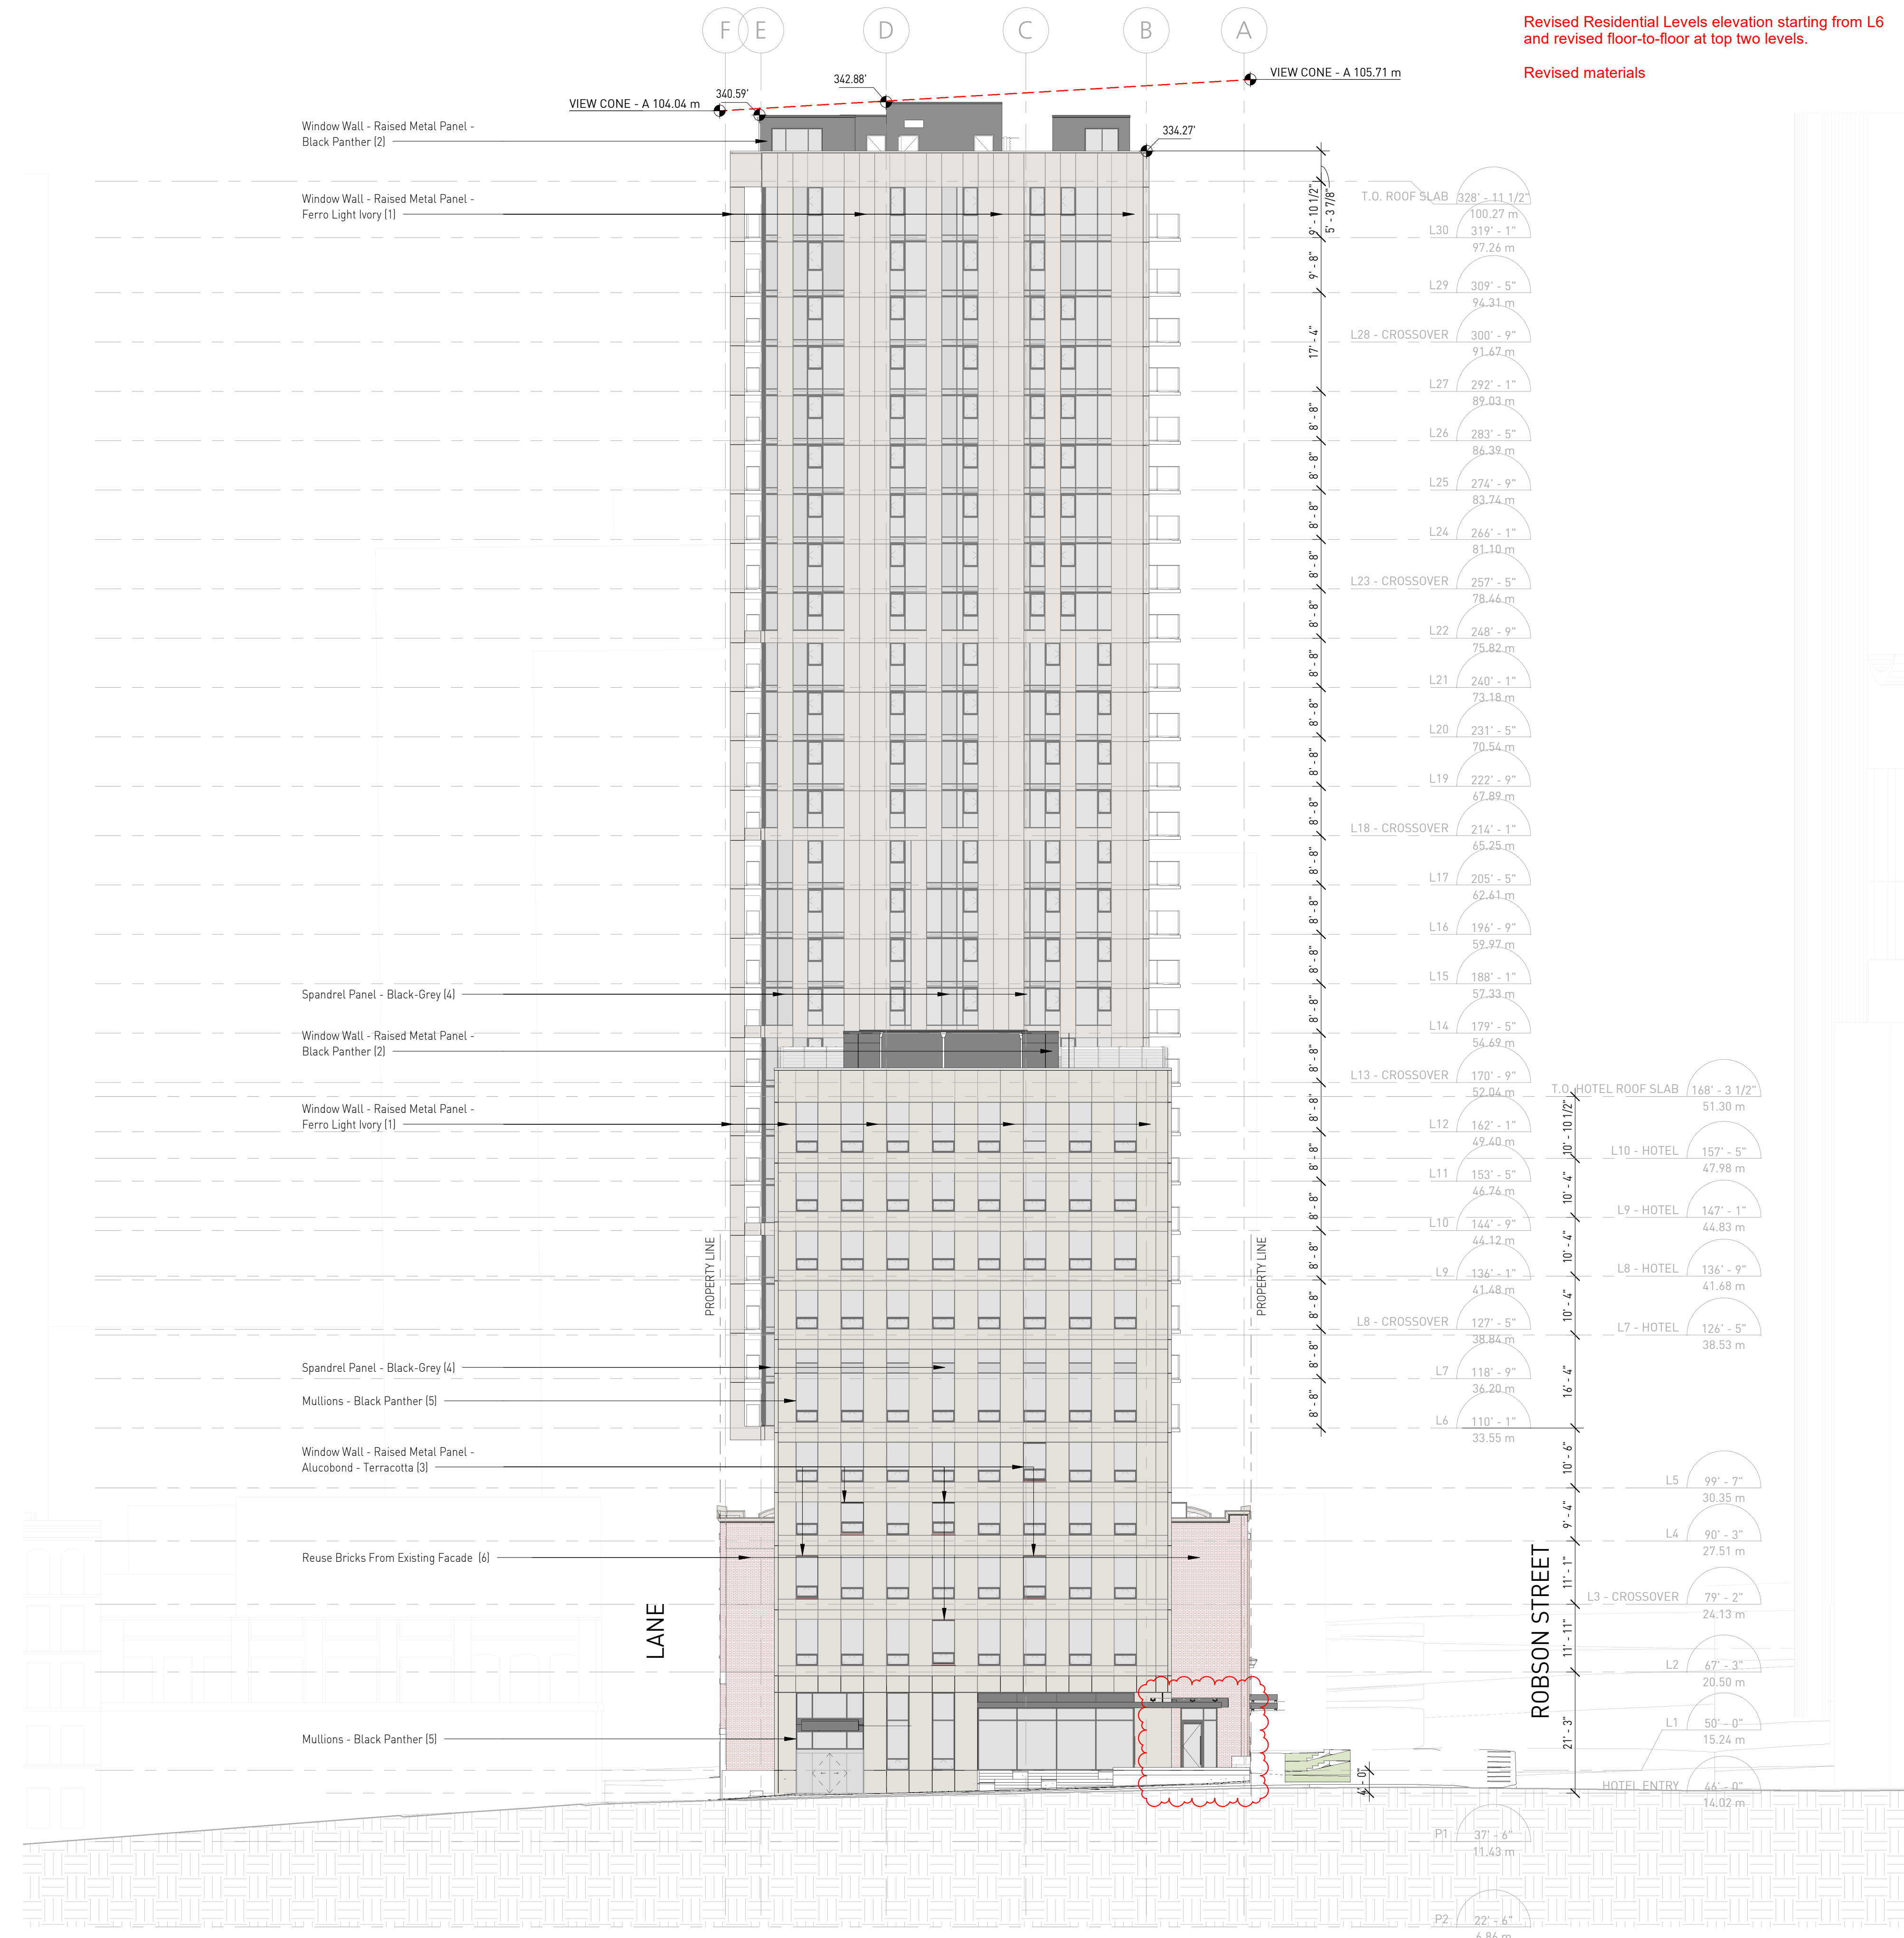

Proposed new hotel levels and floor-to-floor height.
 Revised View Cone Height Limitation
 Revised Residential Levels elevation starting from L6 and revised floor-to-floor at top two levels.
 Revised materials



GBL ARCHITECTS INC.
 300 - 224 WEST 8TH AVENUE TEL 604 736 1156
 VANCOUVER, BC CANADA V5Y 1N5 FAX 604 731 5279

GENERAL NOTES

REVISIONS

No.	Date	Description
1	23/02/2017	issued for REZONING
2	17/09/2019	issued for DP
3	26/02/2021	re-issued for DP
4	12/11/2021	re-issued for DP
5	30/09/2022	issued for DPMA
6	21/01/2025	re-issued for TEXT AME
7	18/02/2026	issued for DPMA
8	16/04/2026	re-issued for DPMA



828 CAMBIE STREET

Re-issued for DPMA

EAST ELEVATION - BEATTY STREET

DATE 4/16/2026 3:01:39 PM
 DRAWN BY RP
 CHECKED BY DE
 SCALE 1/16" = 1'-0"
 JOB NUMBER 1160

DP A -6.04