


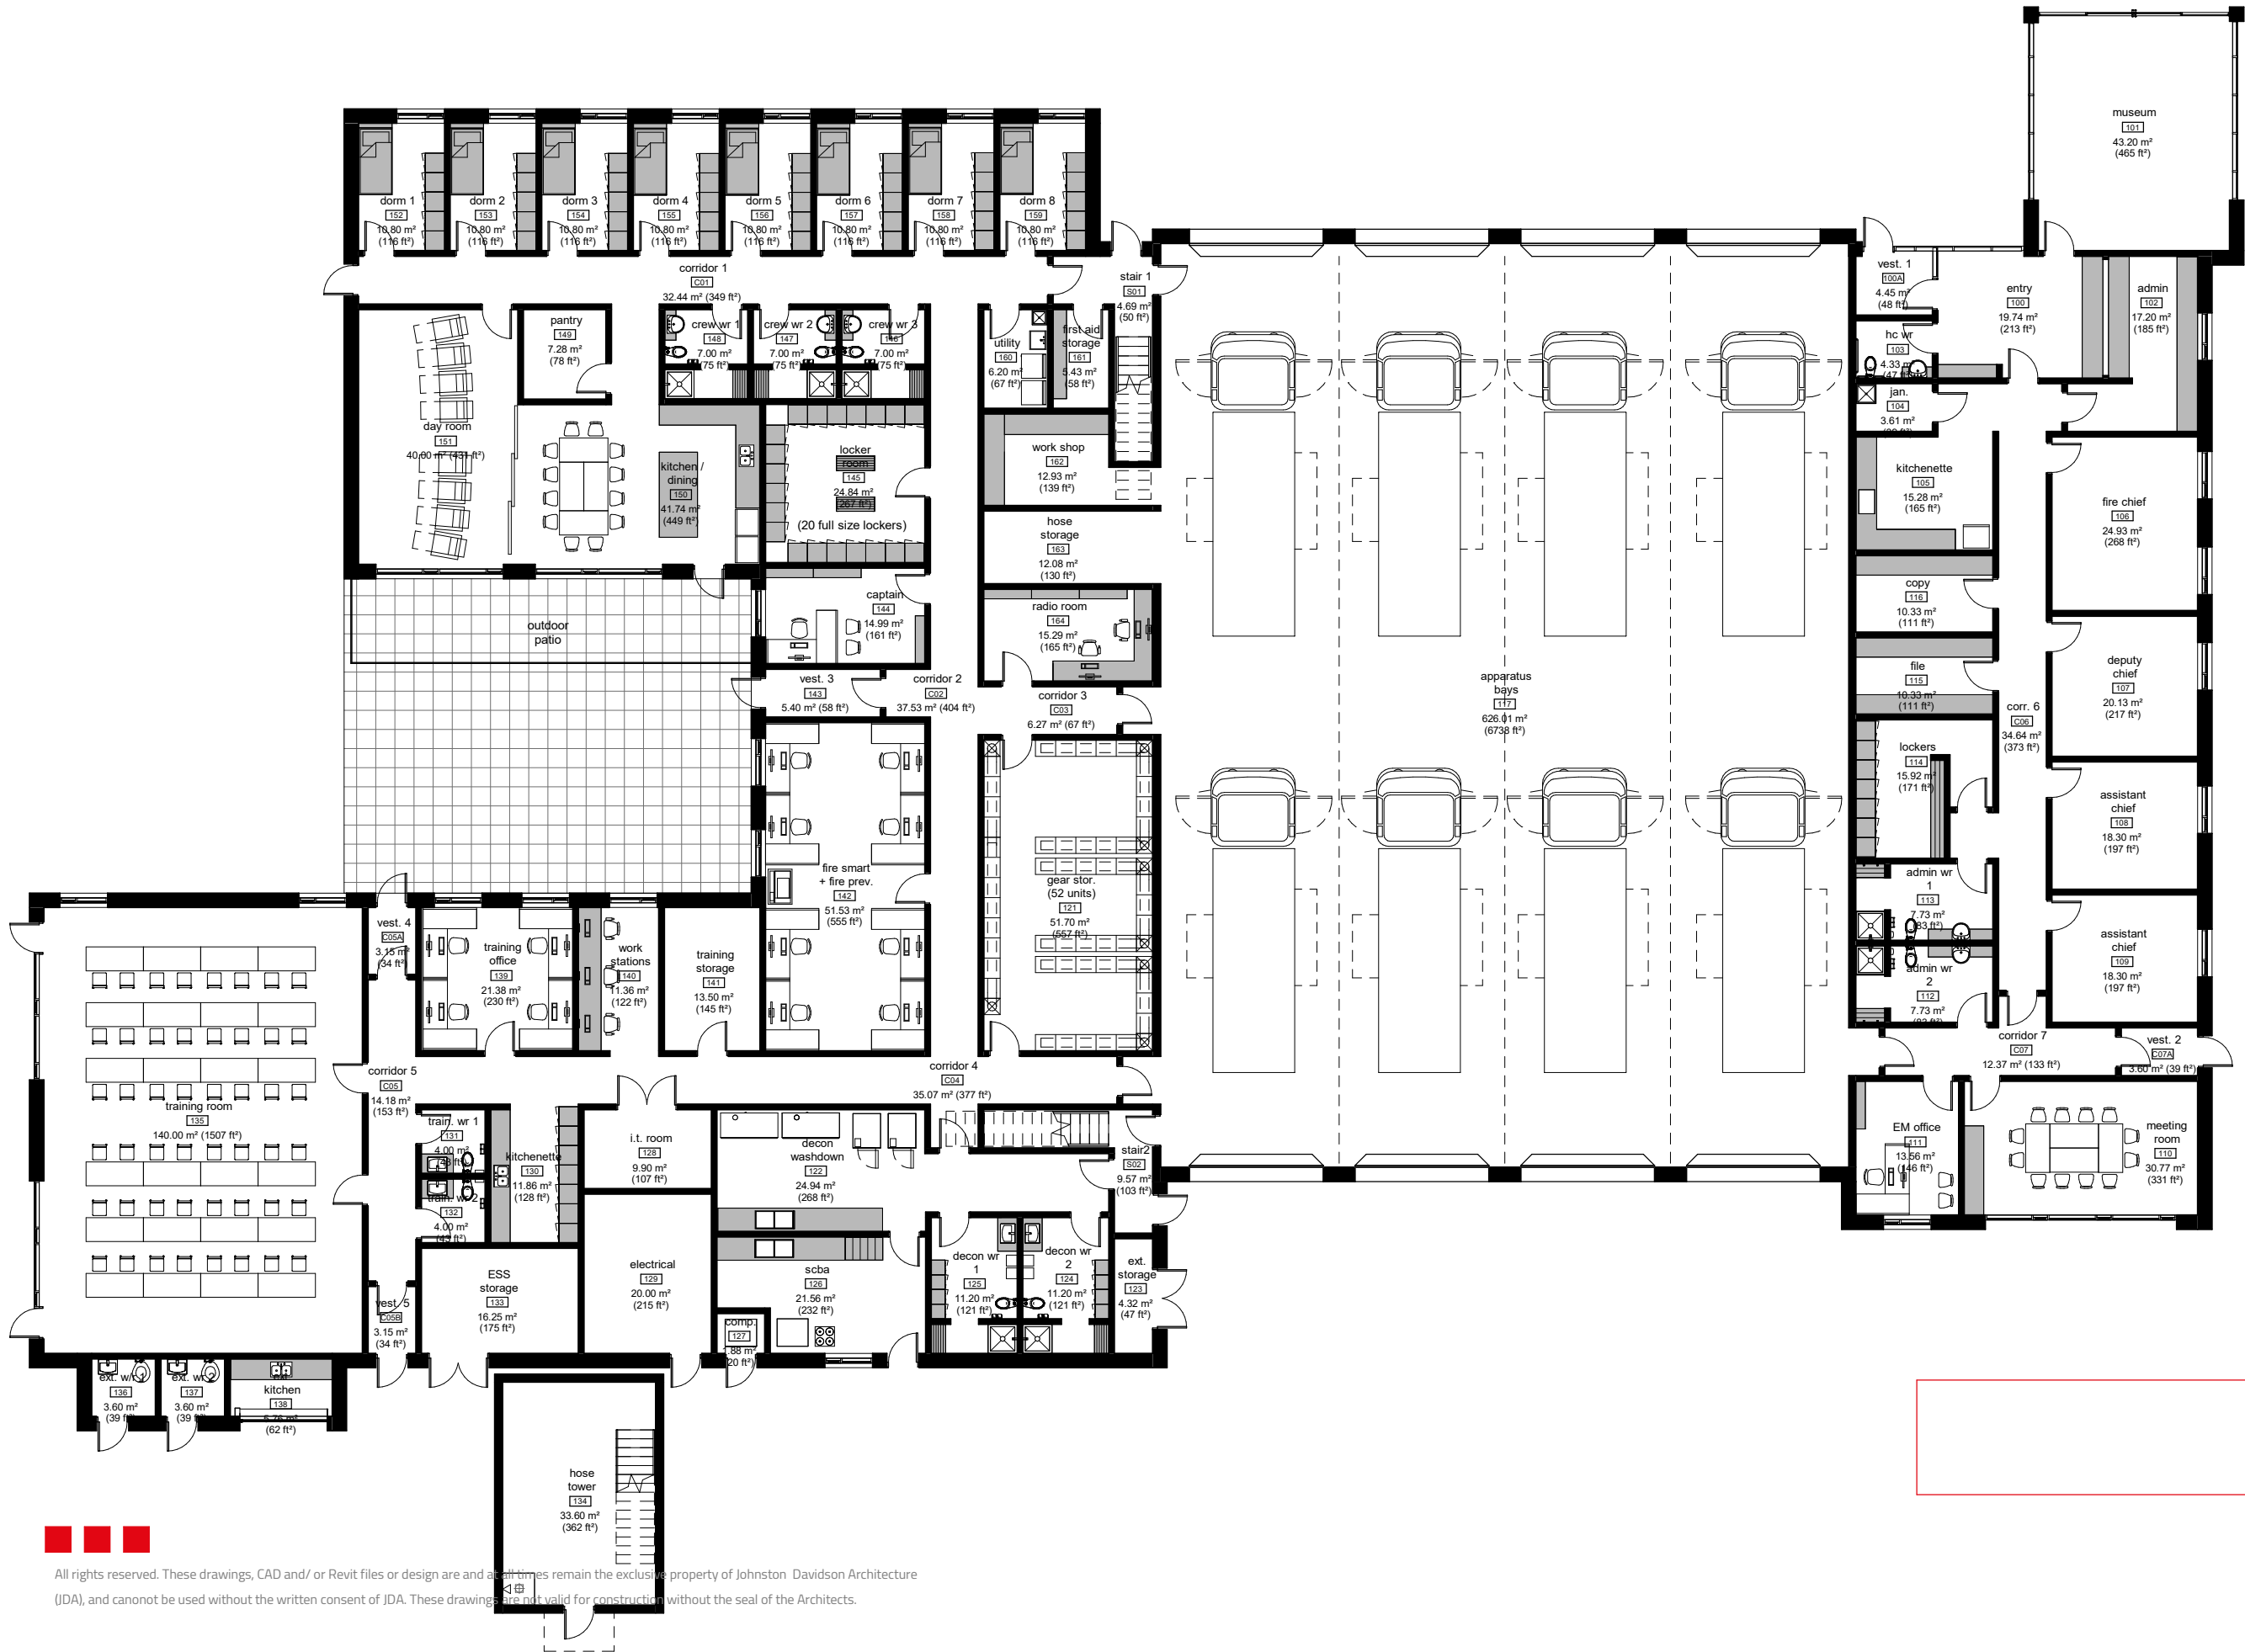

preliminary


City of Penticton

Penticton Firehall 2

main floor plan

1:200

2025-mar-05

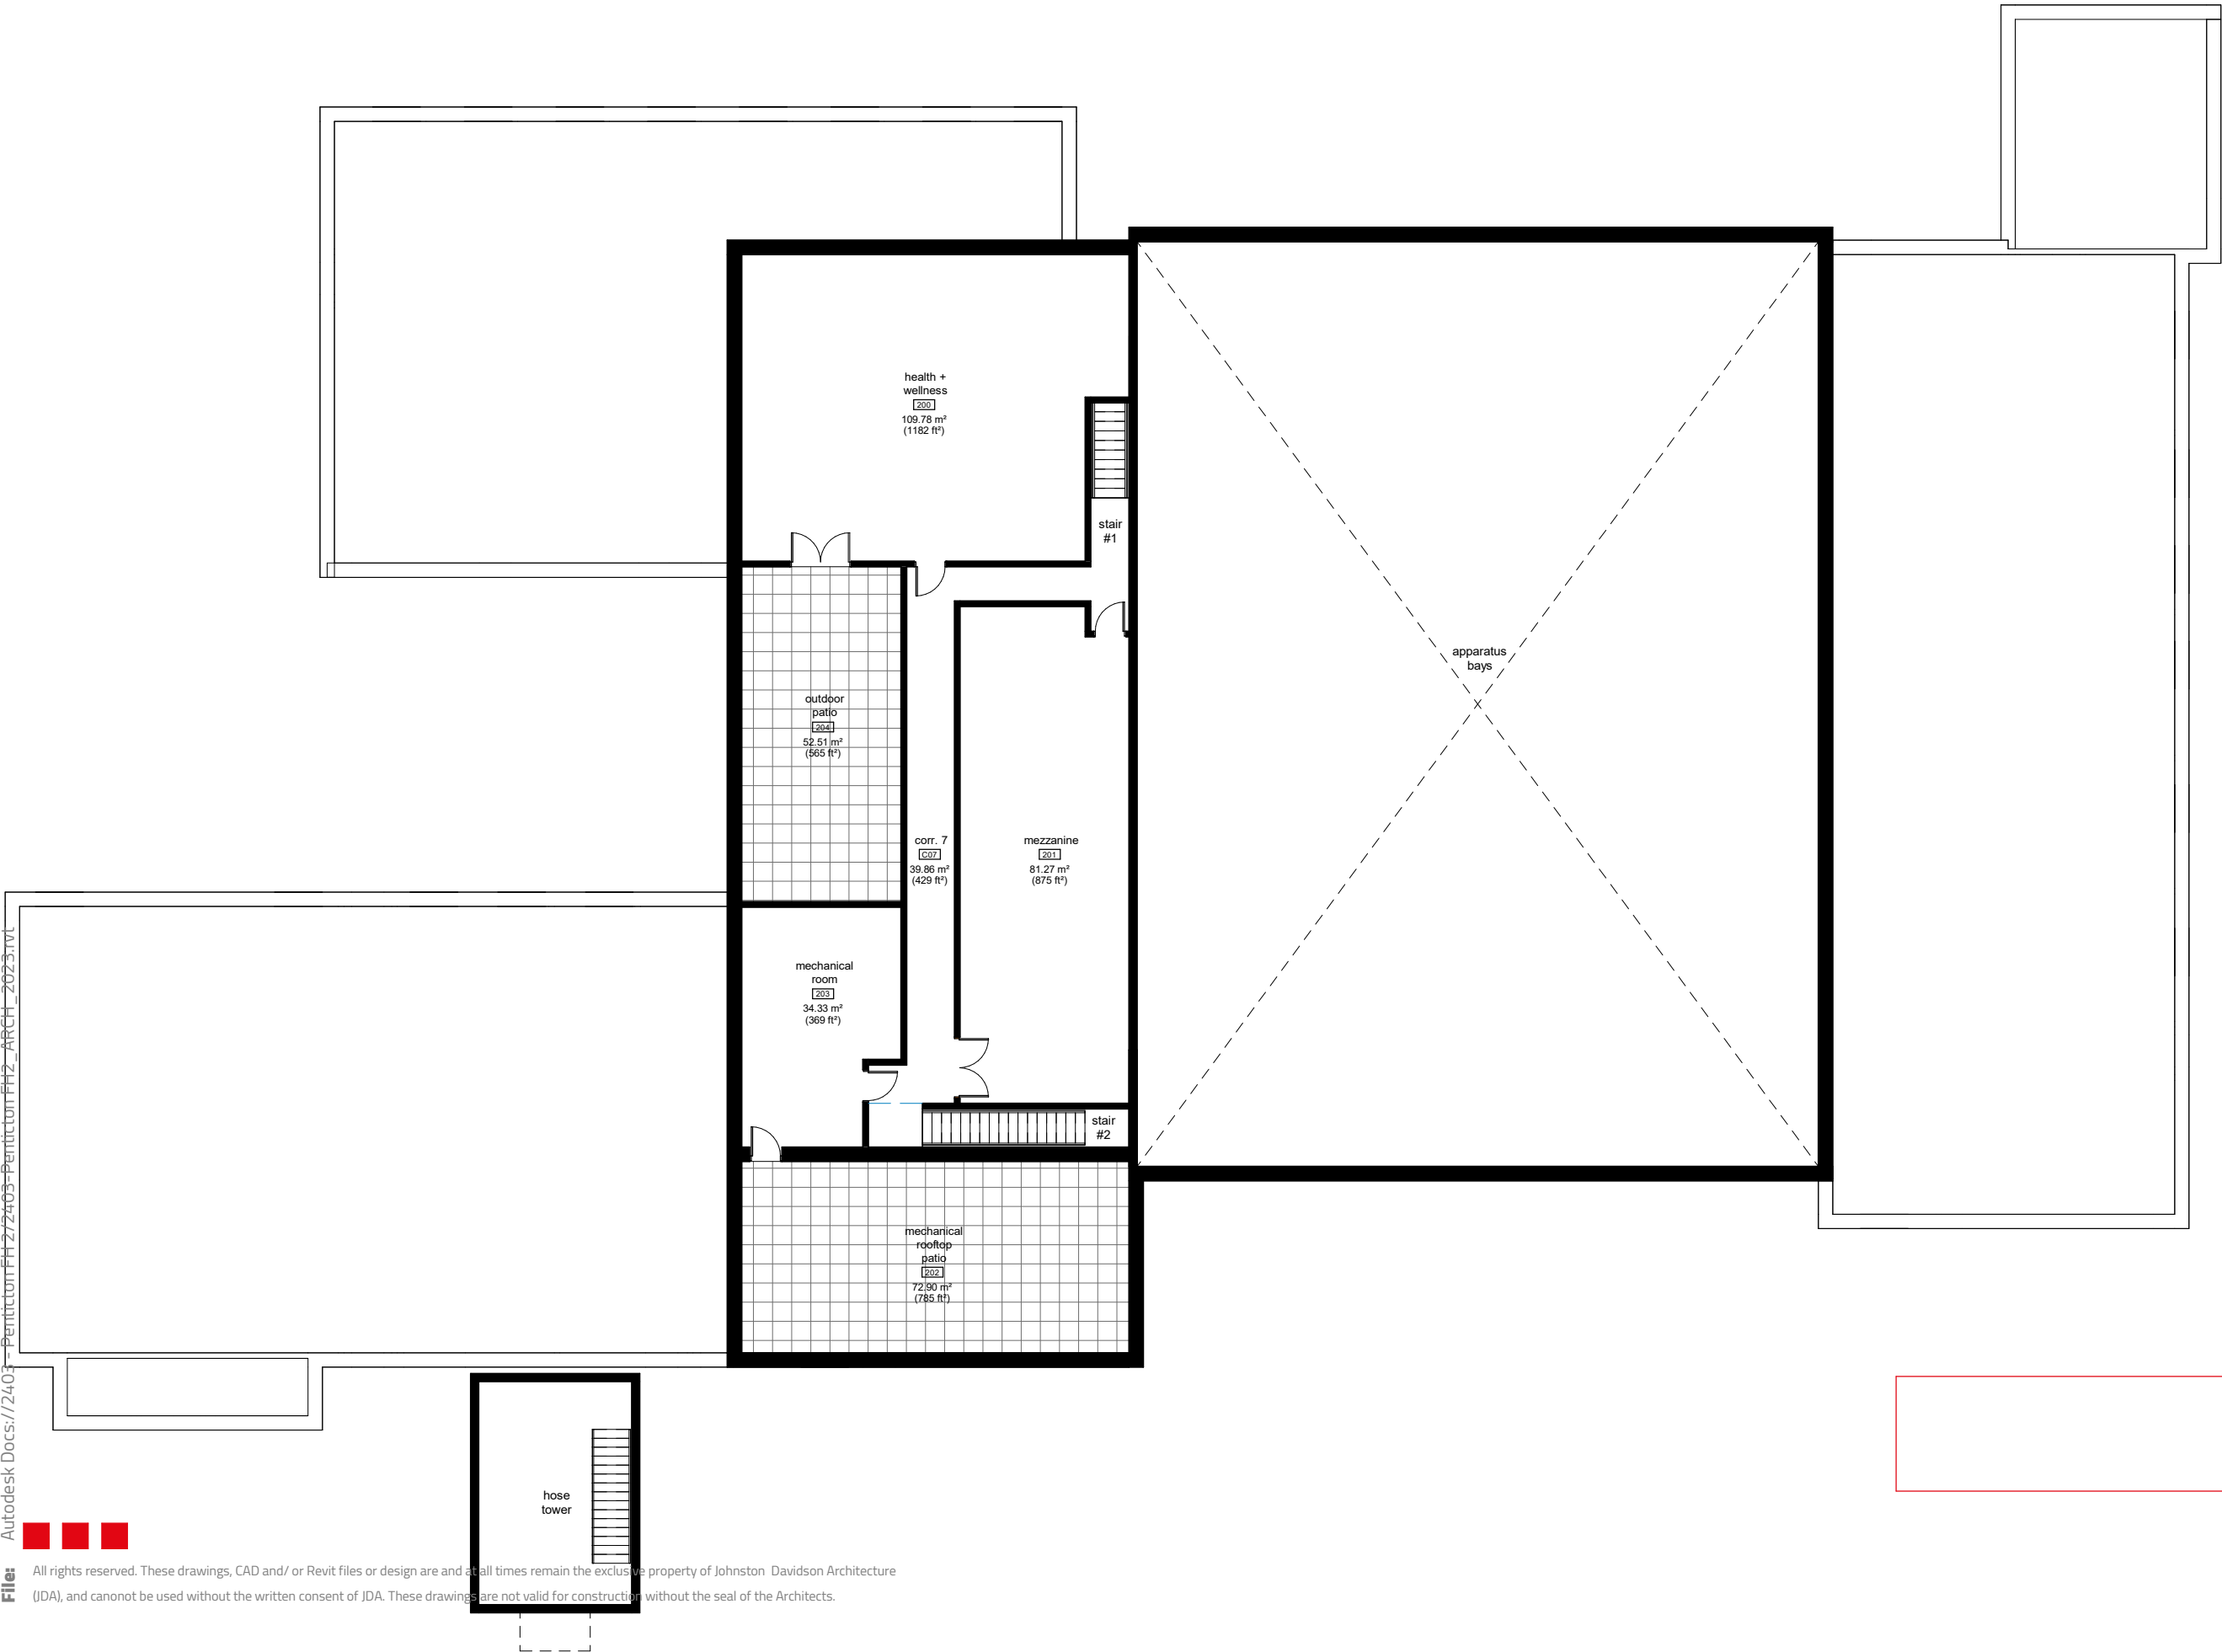

preliminary

City of Penticton

Penticton Firehall 2

upper floor plan

1:200

2025-mar-05



