


Redesign: Yates to Pandora

Design Direction

The pedestrian experience and character of Government Street would be extended to Pandora, while maintaining two-way vehicle access between Yates and Pandora.

Special features would include:

- Wider sidewalks
- Replacing ageing street trees with better-placed, new trees
- Accessible vehicle pick-up/ drop-off areas and bike parking
- Areas for parking and loading
- Design feature landmark to recognize the historic creek and former boundary between Chinatown and Old Town

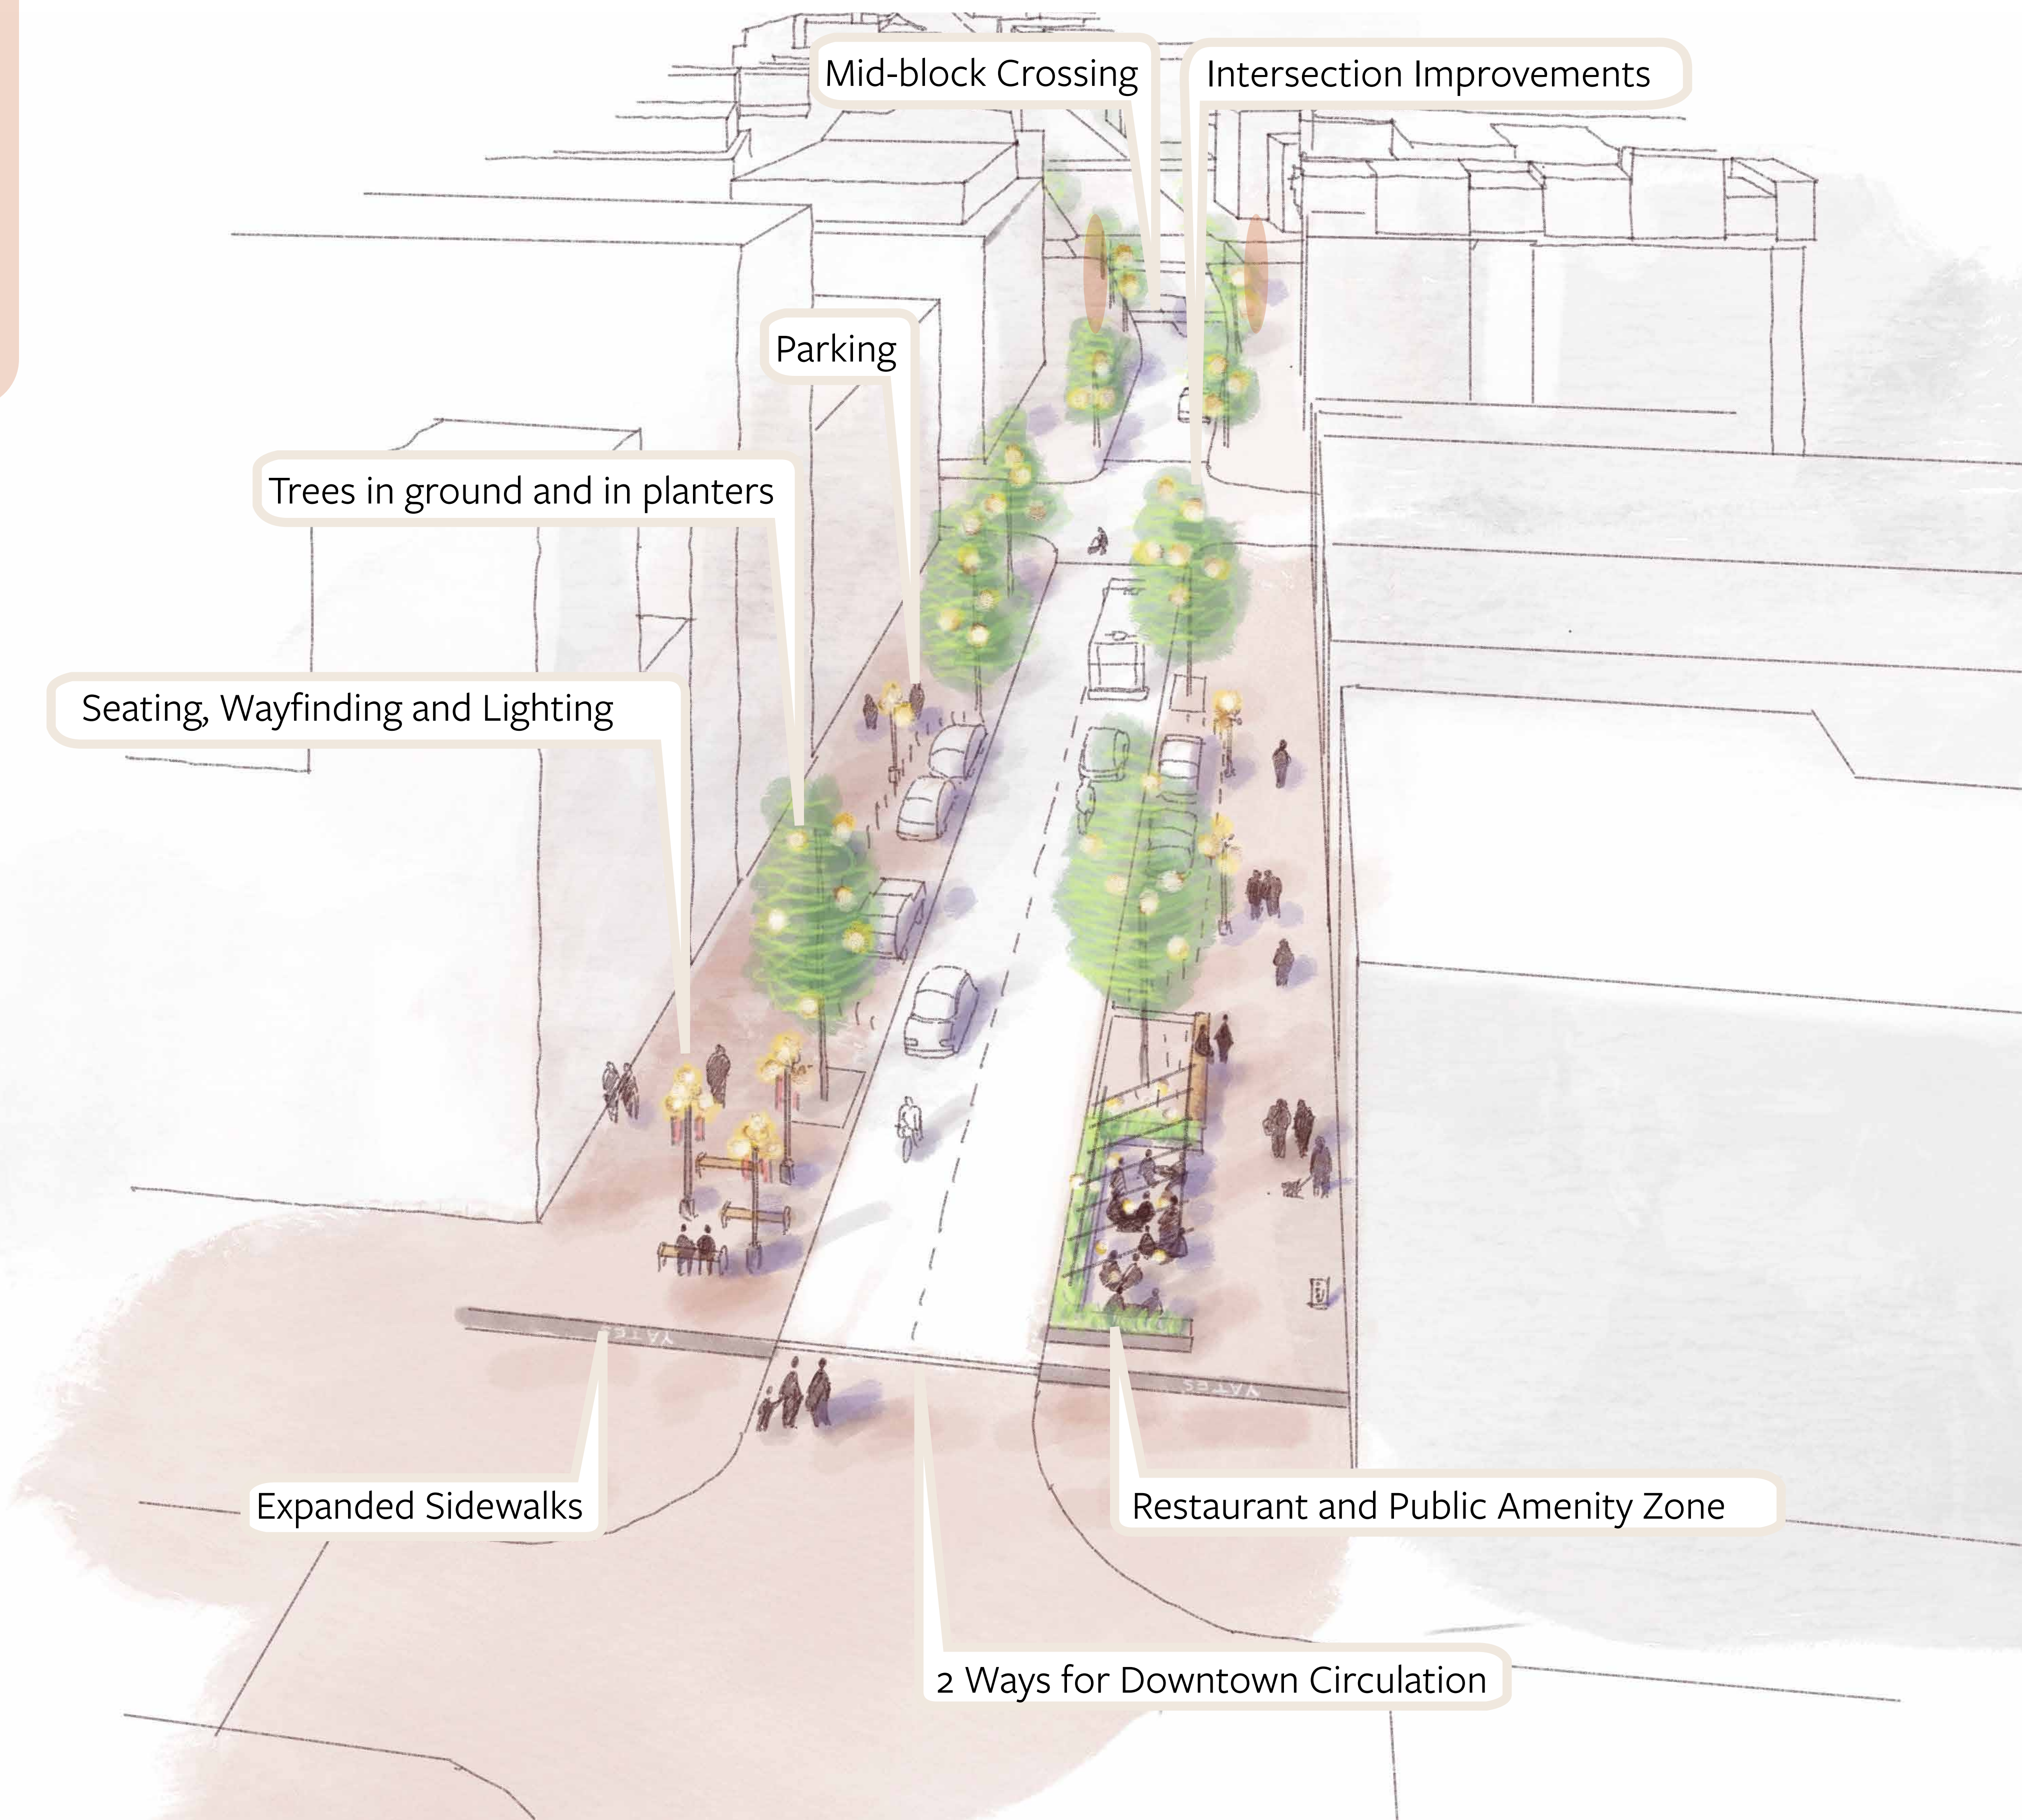

Conceptual Layout

