


DIRECT BURY FOOTING

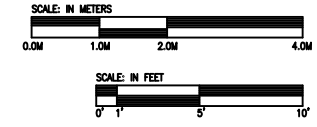

# NIAGARA ON THE GREEN PARK NOTL, ON

ABC RECREATION LTD.  
TONY DEJONGH

THIS PLAY AREA & EQUIPMENT IS  
DESIGNED FOR AGES 8M-12YEARS

THIS CONCEPTUAL PLAN WAS BASED ON  
INFORMATION AVAILABLE TO US. PRIOR TO  
CONSTRUCTION, DETAILED SITE INFORMATION  
INCLUDING SITE DIMENSIONS, TOPOGRAPHY  
EXISTING UTILITIES, SOIL CONDITIONS, AND  
DRAINAGE SOLUTIONS SHOULD BE OBTAINED,  
EVALUATED, & UTILIZED IN THE FINAL DESIGN.

CHOOSE A PROTECTIVE SURFACING MATERIAL  
THAT HAS A CRITICAL HEIGHT VALUE OF  
AT LEAST THE HEIGHT OF THE HIGHEST  
ACCESSIBLE PART/FALL HEIGHT OF THE  
ADJACENT EQUIPMENT. (REF. CANADIAN  
STANDARDS ASSOCIATION (CSA) STANDARD  
CAN/CSA-Z614-14, SECTION 10: SURFACING.)

## PLAYBOOSTER

DRAWING #:

190633

©COPYRIGHT: 06/19/2019  
LANDSCAPE STRUCTURES, INC.

DESIGNED BY: SRJ




601 7th STREET SOUTH - P.O. BOX 198  
DELANO, MINNESOTA 55328  
PH: 1-800-328-0035 FAX: 1-763-972-6091



The play components identified  
on this plan are IPEMA certified.  
The use and layout of these  
components conform to the  
Canadian Standards Association (CSA)  
Standard CAN/CSA-Z614-14.

IT IS THE MANUFACTURERS OPINION AND INTENT  
THAT THE USE AND LAYOUT OF THESE  
COMPONENTS CONFORM WITH THE CANADIAN  
STANDARDS ASSOCIATION (CSA) STANDARD  
CAN/CSA-Z614

IT IS THE MANUFACTURERS OPINION THAT  
THIS PLAY AREA DOES CONFORM TO  
THE CSA Z614-14 ANNEX H STANDARD  
FOR ACCESSIBILITY, ASSUMING AN ACCESSIBLE  
PROTECTIVE SURFACING IS PROVIDED, AS  
INDICATED, OR WITHIN THE ENTIRE USE ZONE.

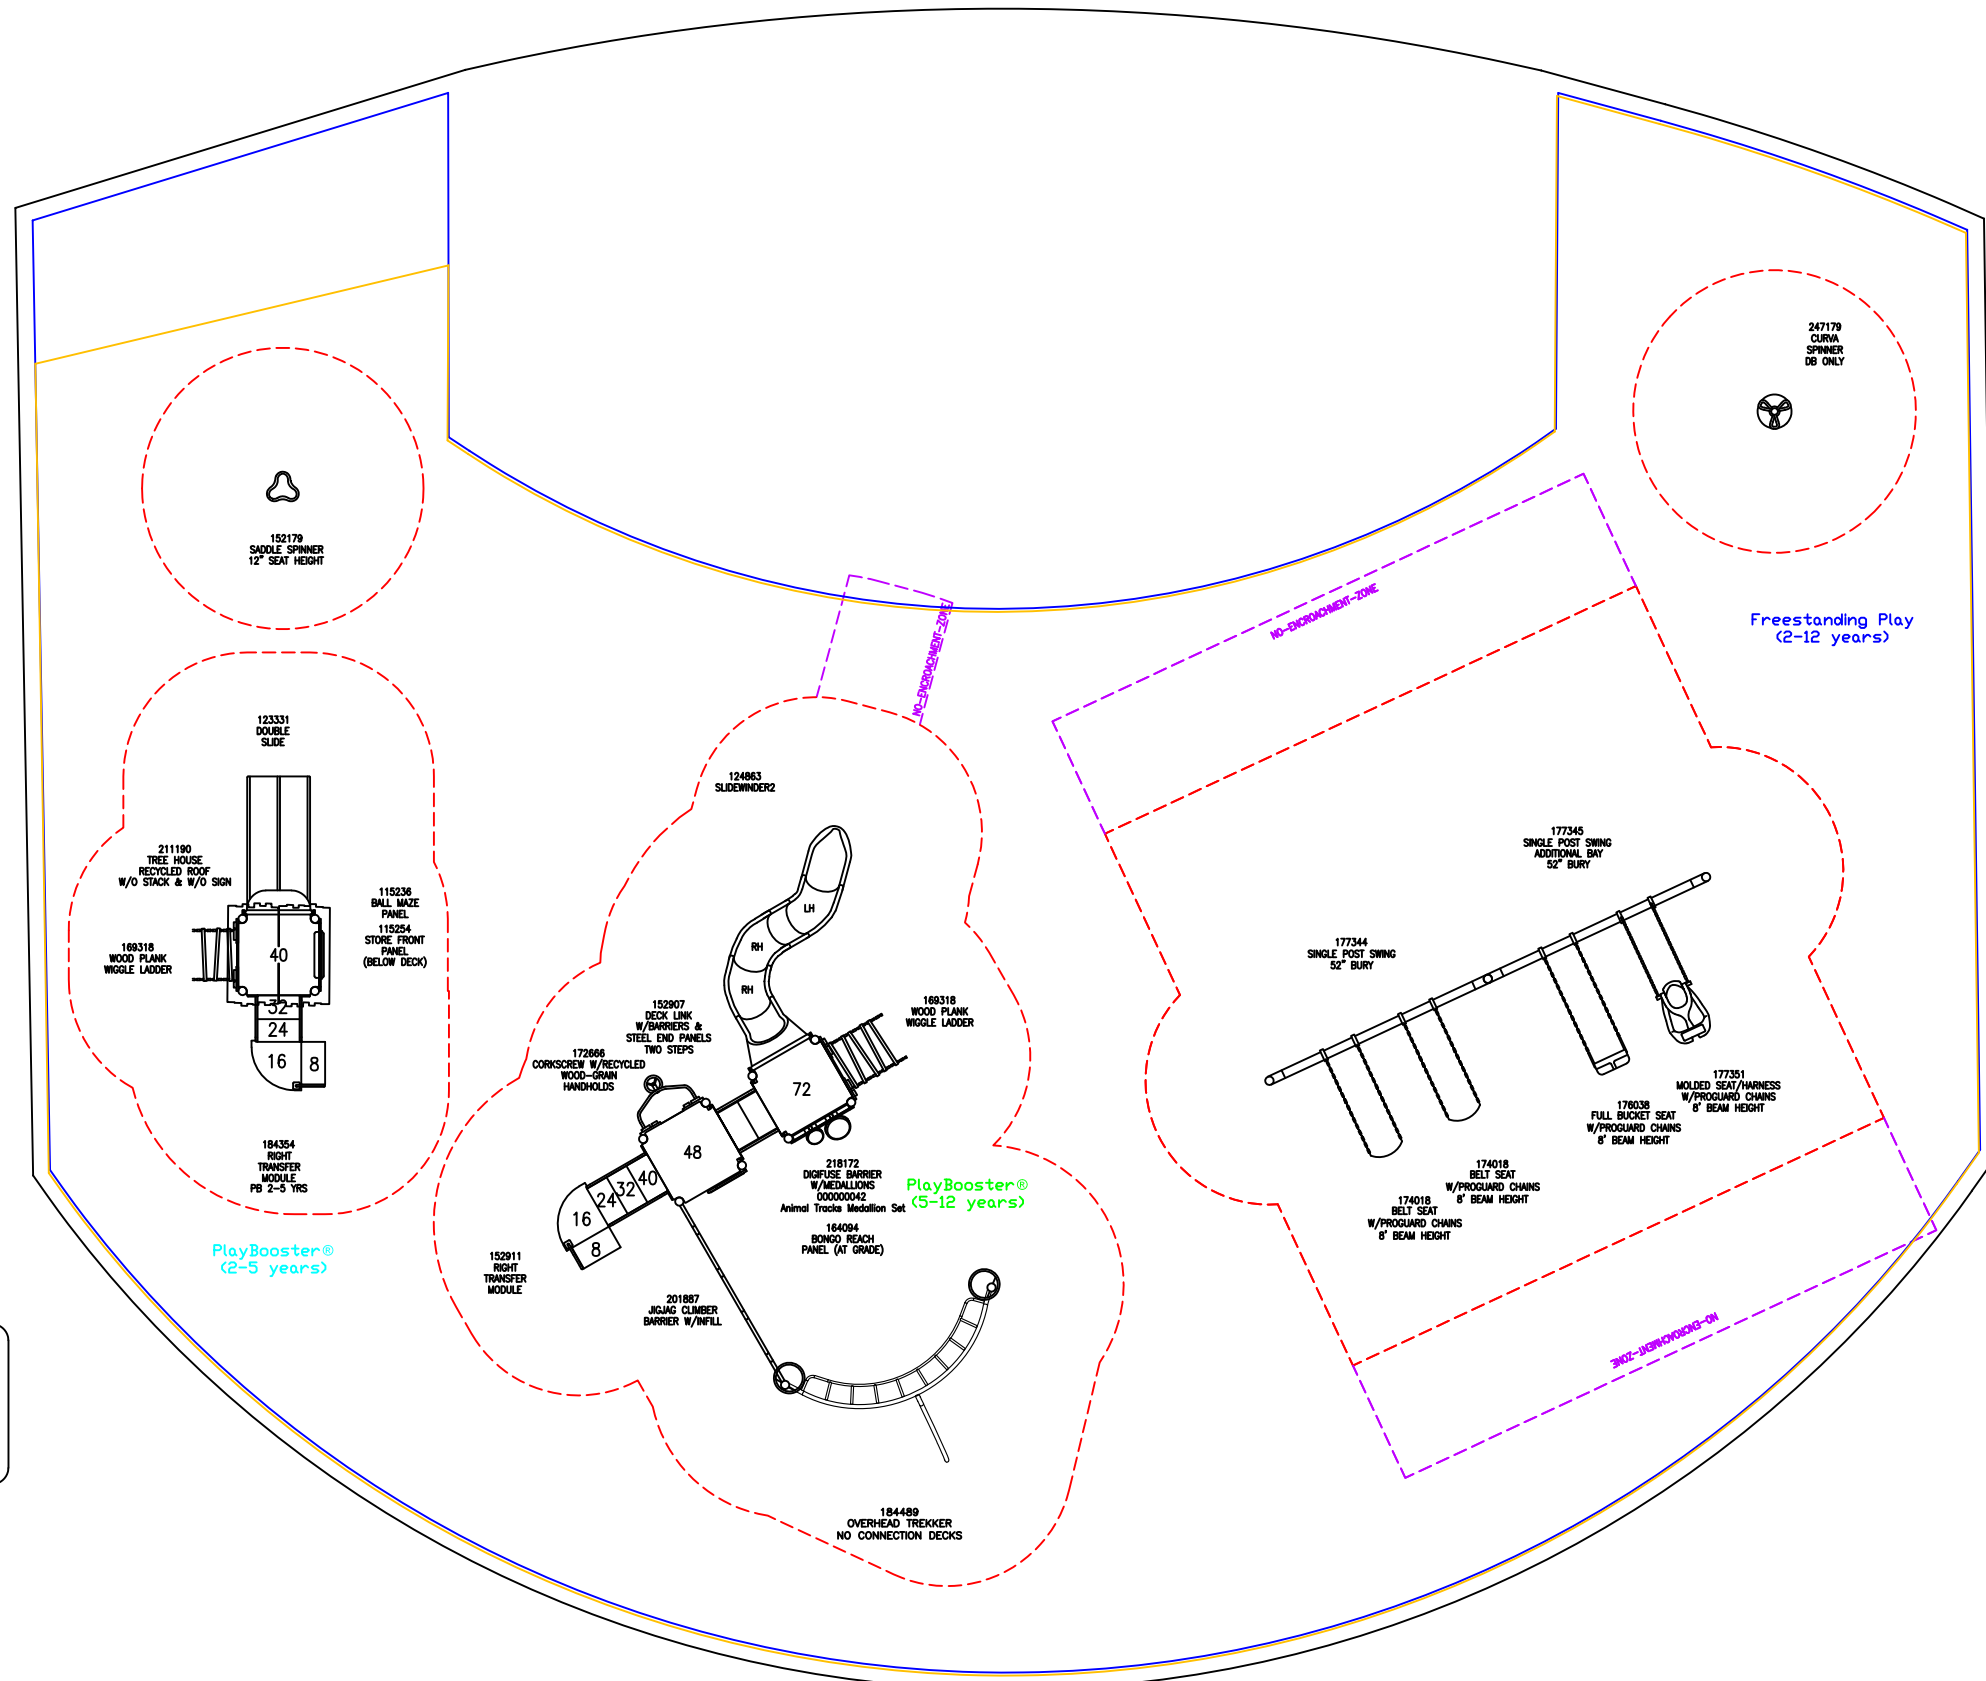

PlayBooster®  
(2-5 years)

PlayBooster®  
(5-12 years)

Freestanding Play  
(2-12 years)